

**TOWN OF BROOKLYN
PLANNING AND ZONING COMMISSION
NOTICE OF PUBLIC HEARING**

The Planning and Zoning Commission will hold a public hearing on August 15, 2023, starting at 6:30 p.m. via Zoom and in-person at the Tiffany Street Community Center, 31 Tiffany Street Brooklyn, CT on the following:

- **SP 15-006 mod:** Special Permit modification for Self-Storage Facility and Commercial Space (35,460 s.f. in three buildings) at 538 Providence Road, Applicant: Townsend Development Associates, LLC.
- **SP 22-006:** Special Permit for State Route Business Enterprise for Craftsperson at 481 Pomfret Road, Applicant: Mindy Delp.
- **ZRC 23-005/ZC 23-002/SRC 23-001:** Floodplain Overlay Zoning Regulation and Map Update, Subdivision Regulation Update (FEMA/NFIP), Applicant: PZC.

Please publish August 2nd and 9th.

PLANNING AND ZONING COMMISSION
RECEIVED TOWN OF BROOKLYN
CONNECTICUT

Received Date JUN - 6 2023

Application #SP 15-006 MOD
Check # 629

APPLICATION FOR SPECIAL PERMIT

Name of Applicant Townsend Development Associates, LLC Phone 860-208-6839
Mailing Address ~~13309 Palmers Creek Terrace, Lakewood Ranch, FL 34202~~ 6458 Watercrest Way Unit 401 Phone _____
Name of Engineer/Surveyor Clough Harbour Associates, LLP (CHA)
Address 400 Capital Boulevard, Suite 301, Rocky Hill, CT 06067
Contact Person Pete Parent, PE Phone 860-885-1052 Fax _____

Name of Attorney _____
Address _____
Phone _____ Fax _____

Property location/address 538 Providence Road
Map# 41 Lot# 16 Zone PC Total Acres 7.49+/-
Sewage Disposal: Private _____ Public X Existing X Proposed _____
Water: Private _____ Public X Existing X Proposed _____

Proposed Activity Modification to existing approved Special Permit to construct approx. 16,100 SF of Self-Storage in two buildings, and 19,360 SF of commercial space.

Compliance with Article 4, Site Plan Requirements _____

Is parcel located within 500 feet of an adjoining Town? No

The following shall accompany the application when required:

Fee \$ _____ State Fee (\$60.00) _____ 3 copies of plans _____ Sanitary Report _____
4.5.5 Application/ Report of Decision from the Inland Wetlands Commission
4.5.5 Applications filed with other Agencies
12.1 Erosion and Sediment Control Plans


The owner and applicant hereby grant the Brooklyn Planning and Zoning Commission, the Board of Selectman, Authorized Agents of the Planning and Zoning Commission or Board of Selectman, permission to enter the property to which the application is requested for the purpose of inspection and enforcement of the Zoning regulations and the Subdivision regulations of the Town of Brooklyn

Applicant: Townsend Development Associates, LLC Date 5/1/23
Owner: Alan Taj Date 5/1/23

*Note: All consulting fees shall be paid by the applicant

SPECIAL PERMIT SITE DEVELOPMENT PLAN

PREPARED FOR
TOWNSEND DEVELOPMENT ASSOCIATES, LLC
PROVIDENCE ROAD (U.S. ROUTE 6)
BROOKLYN, CONNECTICUT
MAY 5, 2023

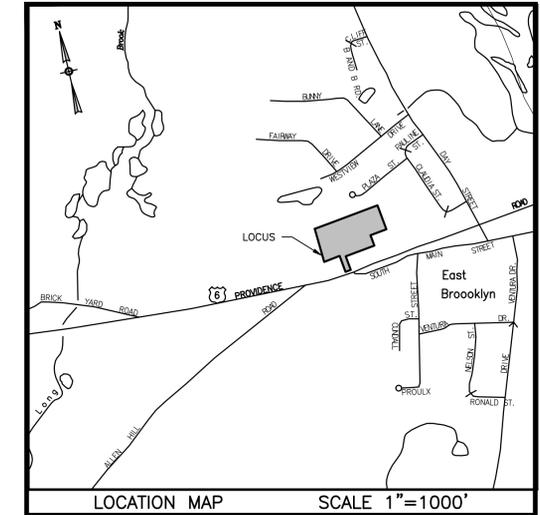


PROPERTY OWNER & APPLICANT: TOWNSEND DEVELOPMENT ASSOCIATES, LLC
169 BARRETT HILL ROAD
BROOKLYN, CT 06234

ZONING DISTRICT: PC = PLANNED COMMERCIAL ZONE

EXISTING USES: COMMERCIAL/MEDICAL OFFICE

PROPOSED USES: 19,640 S.F. COMMERCIAL SPACE
16,100 S.F. SELF STORAGE SPACE

DRAWING INDEX	
SHEET NUMBER	SHEET TITLE
1	COVER SHEET
2	EXISTING CONDITIONS
3	LAYOUT PLAN
4	GRADING PLAN
5	DRAINAGE PLAN
6	UTILITY PLAN
7	LANDSCAPING PLAN
8	LIGHTING PLAN
9	CONSTRUCTION DETAILS
10	CONSTRUCTION DETAILS
11	CONSTRUCTION DETAILS
12	CONSTRUCTION DETAILS
13	E&S CONTROL AND STORMWATER MAINTENANCE PLAN
14	E&S CONTROL AND STORMWATER MAINTENANCE PLAN
15	CONCEPTUAL ARCHITECTURAL DESIGN ELEVATIONS & SECTION

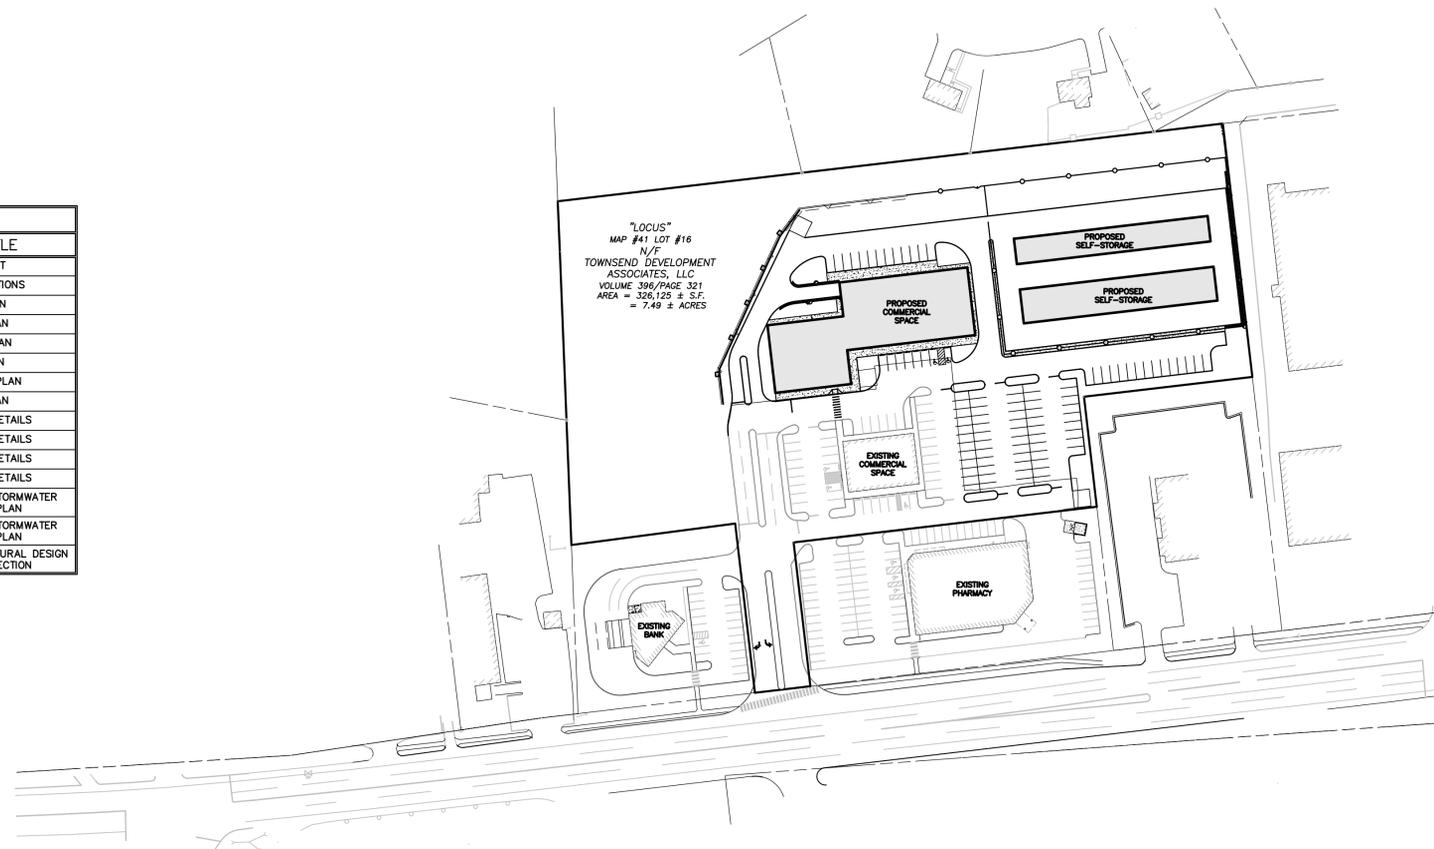

DIMENSIONAL REQUIREMENTS		
ZONING CRITERIA	REQUIRED	PROVIDED
LOT SIZE	30,000 SF	±326,125 SF
LOT FRONTAGE	100 FEET	65.92 FEET (REAR LOT)
FRONT YARD SETBACK	30 FEET / 45 FEET*	50.8 FEET
SIDE YARD SETBACK	20 FEET	30.4 FEET
REAR YARD SETBACK	20 FEET	105.7 FEET
LOT COVERAGE	65% IMPERVIOUS	±54% IMPERVIOUS
BUILDING HEIGHT	30 FEET / 40 FEET**	<30 FEET

* IF PARKING OR DRIVEWAY IS BETWEEN BUILDINGS AND STREET
** 30' FOR 1 & 2 STORY BUILDINGS, 40' FOR 3 STORY BUILDINGS

SELF STORAGE REQUIREMENTS		
ZONING CRITERIA	REQUIRED	PROVIDED
LOT	SITED ON A REAR LOT	SITED ON A REAR LOT
SETBACK	150' TO STREET LINE	>200' TO PLAZA STREET
DENSITY	4,000 SF/ACRE	±2,150 SF/ACRE
MAXIMUM BUILDING SIZE	>20,000 SF	9,200 SF

PARKING CALCULATIONS			
BUILDING	PARKING REQUIREMENT	SPACES REQUIRED	SPACES PROVIDED
RETAIL USES (7.B.2.2)		38 SPACES	
PERSONAL SERVICES USES (7.B.2.2)	3 SPACES PER 1,000 SF	8 SPACES (EXISTING USE)	
LICENSED HEALTH SERVICES (7.B.2.4)		8 SPACES (EXISTING USE)	
RESTAURANT USES (7.B.2.5)	1 SPACE PER 3 SEATS	80 SPACES (ASSUMING 240 SEATS)	
TOTAL		134 SPACES	134 SPACES (41 EXISTING)

PER ADA STANDARDS, PARKING AREAS WITH 101 TO 150 PARKING SPACES MUST PROVIDE A MINIMUM OF 5 ACCESSIBLE PARKING SPACES. THERE ARE 3 EXISTING AND TWO PROPOSED ACCESSIBLE SPACES TO MEET THIS REQUIREMENT.

ADJACENT POTENTIAL OVERFLOW PARKING			
BUILDING	GROSS SQUARE FOOTAGE	SPACES REQUIRED	SPACES PROVIDED
PHARMACY PRIOR APPROVAL	13,225 SF	67 SPACES	73 SPACES
BANK PRIOR APPROVAL	3,000 SF	15 SPACES	21 SPACES
TOTAL		83 SPACES	94 SPACES

100 50 0 100
GRAPHIC SCALE IN FEET



SCALE: 1"=100'

Drawing Copyright © 2015

CHIA
400 Capital Boulevard, Suite 301
Rocky Hill, CT 06067
860-257-4557 | www.chacompanies.com

PER SECTION 8-26c OF THE CONNECTICUT GENERAL STATUTES, AS AMENDED APPROVAL AUTOMATICALLY EXPIRES IF ALL PHYSICAL IMPROVEMENTS REQUIRED BY THIS PLAN ARE NOT COMPLETE BY THIS DATE.

REVIEWED BY THE TOWN ENGINEER FIRST SELECTMAN _____ DATE _____	ENDORSED BY THE BROOKLYN INLAND WETLANDS COMMISSION CHAIRMAN OR SECRETARY _____ DATE _____	APPROVED BY THE BROOKLYN PLANNING & ZONING COMMISSION CHAIRMAN OR SECRETARY _____ DATE _____
---	---	---

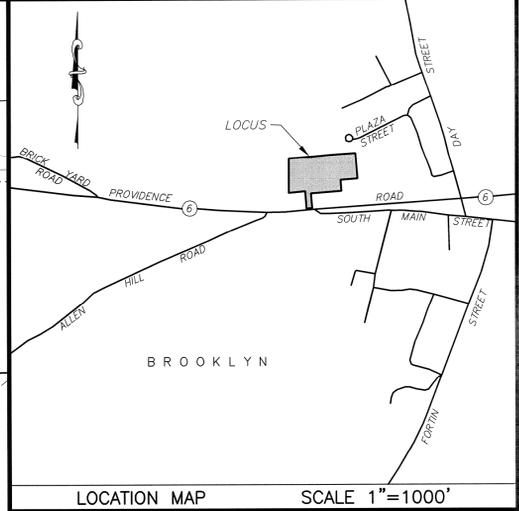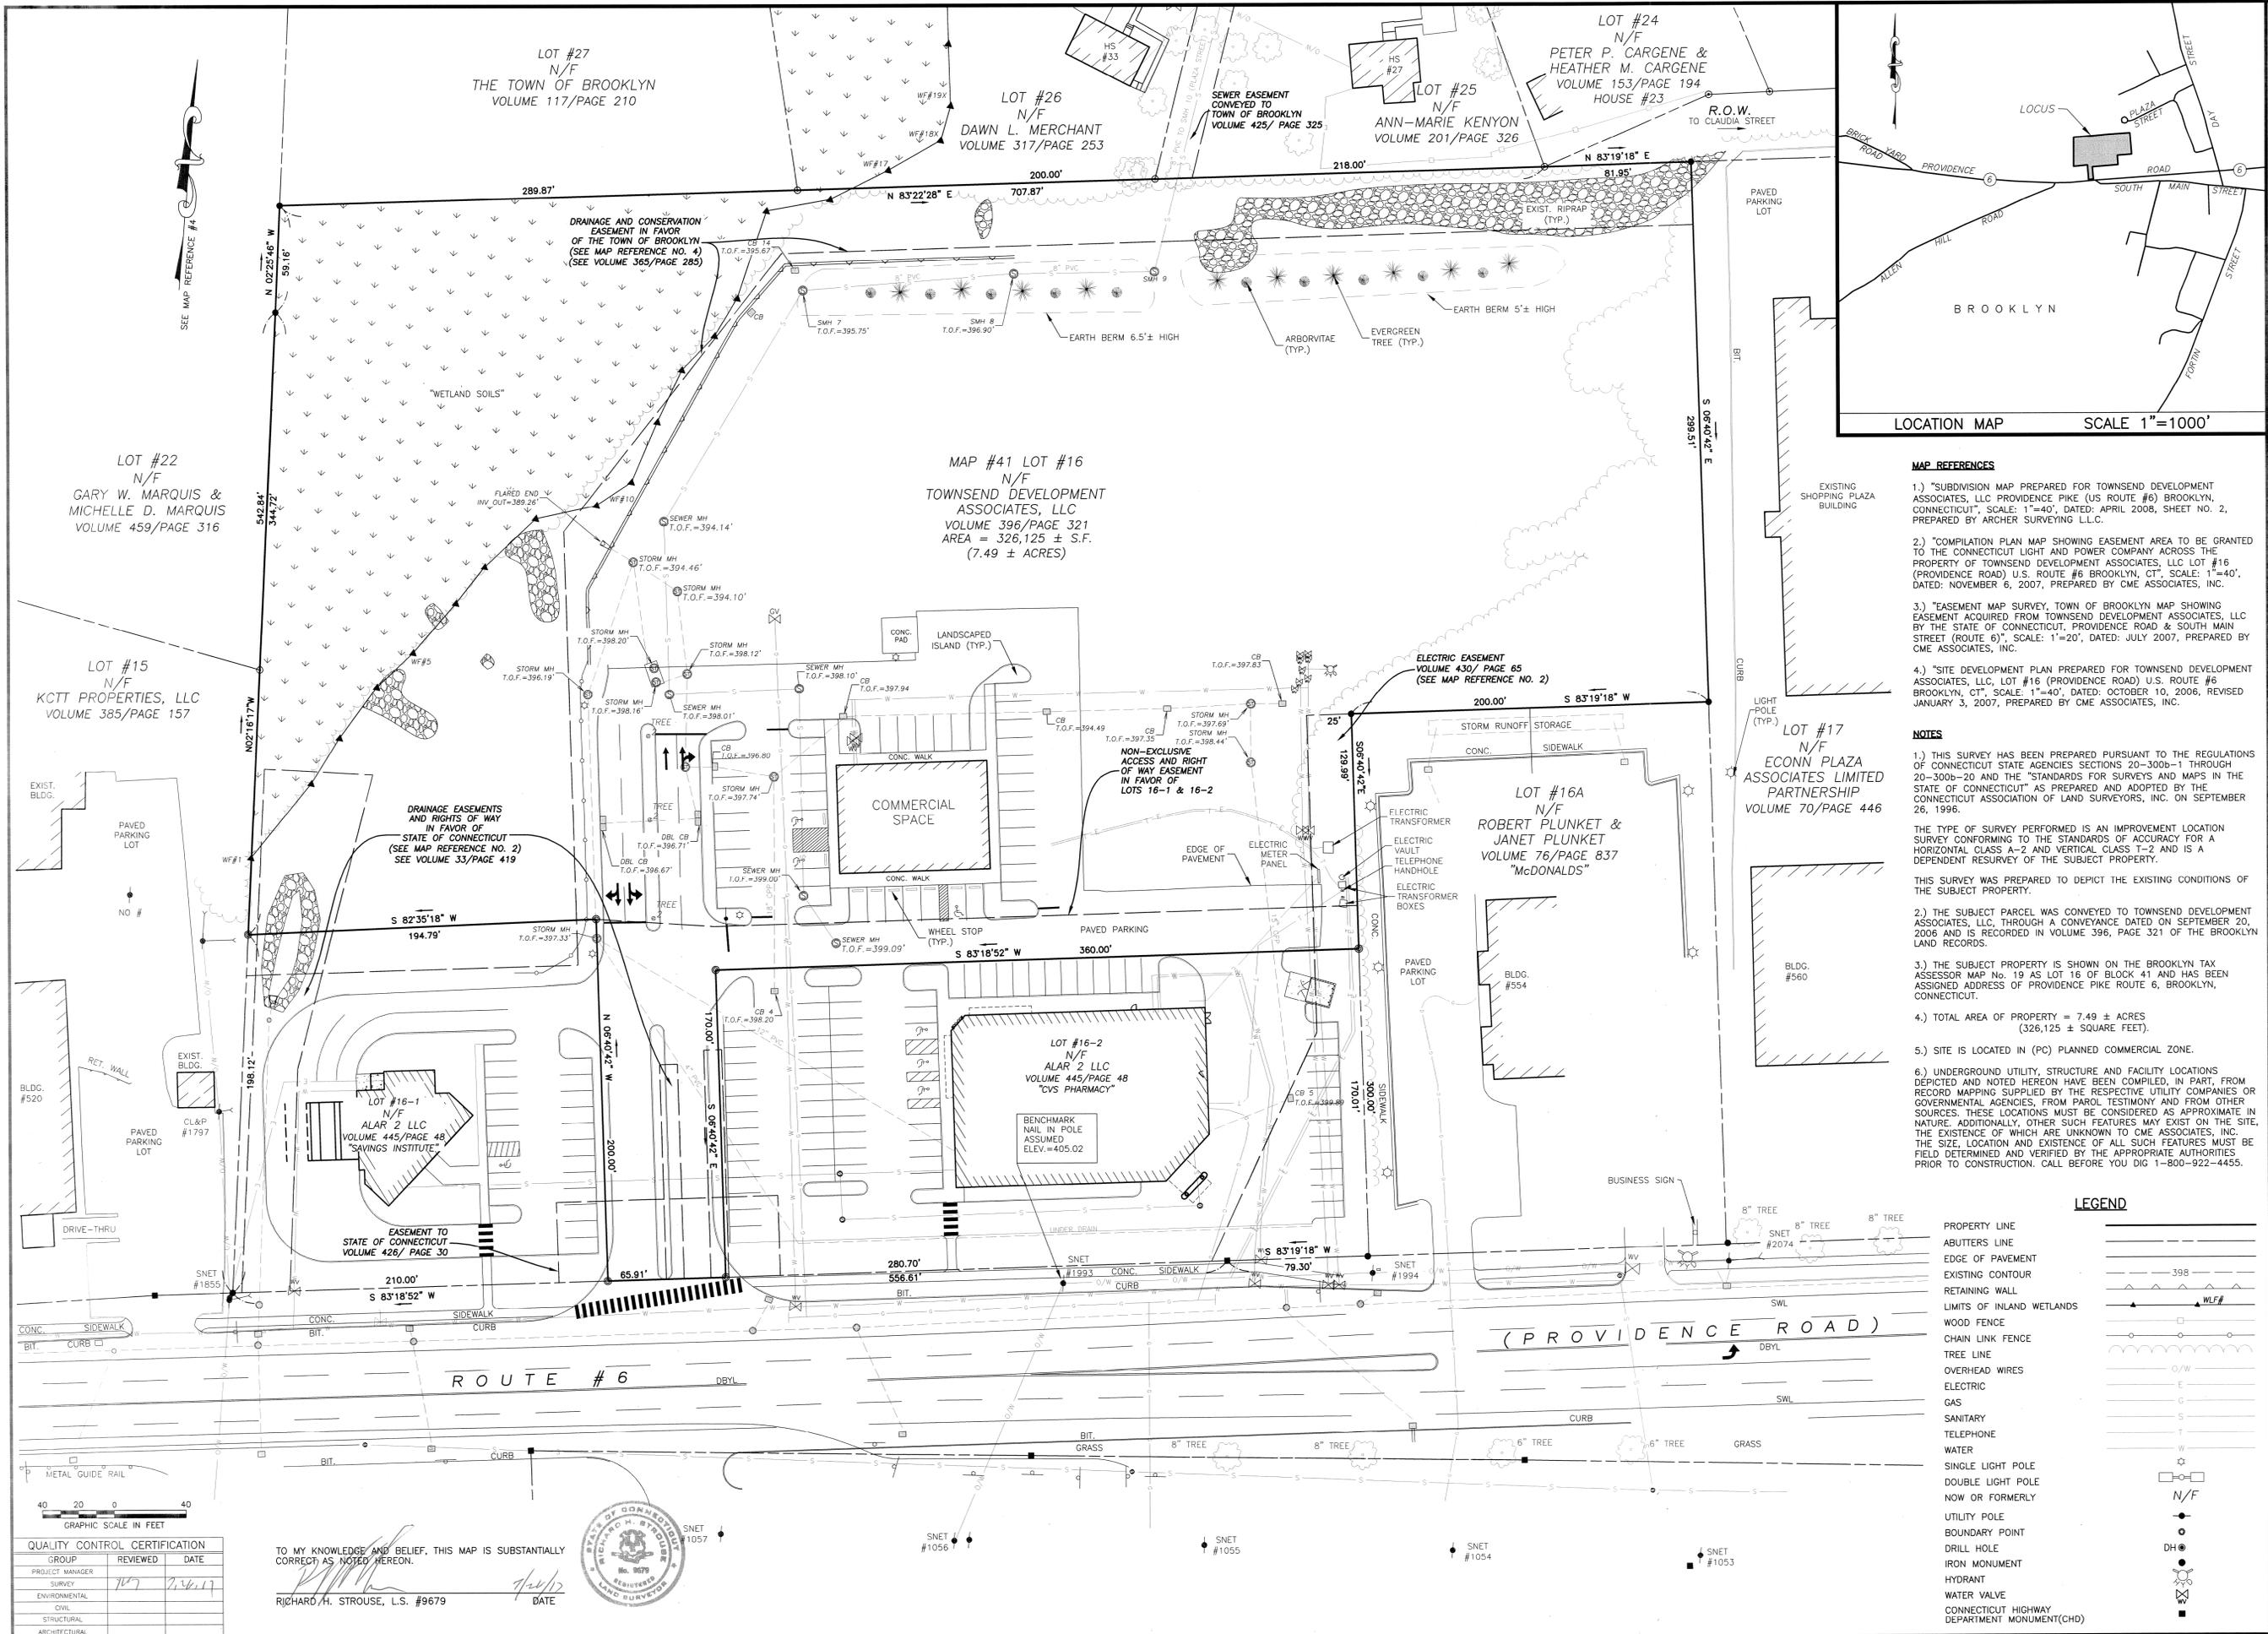

- MAP REFERENCES**
- "SUBDIVISION MAP PREPARED FOR TOWNSEND DEVELOPMENT ASSOCIATES, LLC PROVIDENCE PIKE (US ROUTE #6) BROOKLYN, CONNECTICUT", SCALE: 1"=40', DATED: APRIL 2008, SHEET NO. 2, PREPARED BY ARCHER SURVEYING LLC.
 - "COMPILATION PLAN MAP SHOWING EASEMENT AREA TO BE GRANTED TO THE CONNECTICUT LIGHT AND POWER COMPANY ACROSS THE PROPERTY OF TOWNSEND DEVELOPMENT ASSOCIATES, LLC LOT #16 (PROVIDENCE ROAD) U.S. ROUTE #6 BROOKLYN, CT", SCALE: 1"=40', DATED: NOVEMBER 6, 2007, PREPARED BY CME ASSOCIATES, INC.
 - "EASEMENT MAP SURVEY, TOWN OF BROOKLYN MAP SHOWING EASEMENT ACQUIRED FROM TOWNSEND DEVELOPMENT ASSOCIATES, LLC BY THE STATE OF CONNECTICUT, PROVIDENCE ROAD & SOUTH MAIN STREET (ROUTE 6)", SCALE: 1"=20', DATED: JULY 2007, PREPARED BY CME ASSOCIATES, INC.
 - "SITE DEVELOPMENT PLAN PREPARED FOR TOWNSEND DEVELOPMENT ASSOCIATES, LLC, LOT #16 (PROVIDENCE ROAD) U.S. ROUTE #6 BROOKLYN, CT", SCALE: 1"=40', DATED: OCTOBER 10, 2006, REVISED JANUARY 3, 2007, PREPARED BY CME ASSOCIATES, INC.

- NOTES**
- THIS SURVEY HAS BEEN PREPARED PURSUANT TO THE REGULATIONS OF CONNECTICUT STATE AGENCIES SECTIONS 20-300b-1 THROUGH 20-300b-20 AND THE "STANDARDS FOR SURVEYS AND MAPS IN THE STATE OF CONNECTICUT" AS PREPARED AND ADOPTED BY THE CONNECTICUT ASSOCIATION OF LAND SURVEYORS, INC. ON SEPTEMBER 26, 1996.
 - THE TYPE OF SURVEY PERFORMED IS AN IMPROVEMENT LOCATION SURVEY CONFORMING TO THE STANDARDS OF ACCURACY FOR A HORIZONTAL CLASS A-2 AND VERTICAL CLASS T-2 AND IS A DEPENDENT RESURVEY OF THE SUBJECT PROPERTY.
 - THIS SURVEY WAS PREPARED TO DEPICT THE EXISTING CONDITIONS OF THE SUBJECT PROPERTY.
 - THE SUBJECT PARCEL WAS CONVEYED TO TOWNSEND DEVELOPMENT ASSOCIATES, LLC THROUGH A CONVEYANCE DATED ON SEPTEMBER 20, 2006 AND IS RECORDED IN VOLUME 396, PAGE 321 OF THE BROOKLYN LAND RECORDS.
 - THE SUBJECT PROPERTY IS SHOWN ON THE BROOKLYN TAX ASSESSOR MAP NO. 19 AS LOT 16 OF BLOCK 41 AND HAS BEEN ASSIGNED ADDRESS OF PROVIDENCE PIKE ROUTE 6, BROOKLYN, CONNECTICUT.
 - TOTAL AREA OF PROPERTY = 7.49 ± ACRES (326,125 ± SQUARE FEET).
 - SITE IS LOCATED IN (PC) PLANNED COMMERCIAL ZONE.
 - UNDERGROUND UTILITY, STRUCTURE AND FACILITY LOCATIONS DEPICTED AND NOTED HEREON HAVE BEEN COMPILED, IN PART, FROM RECORD MAPPING SUPPLIED BY THE RESPECTIVE UTILITY COMPANIES OR GOVERNMENTAL AGENCIES, FROM PAROL TESTIMONY AND FROM OTHER SOURCES. THESE LOCATIONS MUST BE CONSIDERED AS APPROXIMATE IN NATURE. ADDITIONALLY, OTHER SUCH FEATURES MAY EXIST ON THE SITE, THE EXISTENCE OF WHICH ARE UNKNOWN TO CME ASSOCIATES, INC. THE SIZE, LOCATION AND EXISTENCE OF ALL SUCH FEATURES MUST BE FIELD DETERMINED AND VERIFIED BY THE APPROPRIATE AUTHORITIES PRIOR TO CONSTRUCTION. CALL BEFORE YOU DIG 1-800-922-4455.

LEGEND

PROPERTY LINE	---
ABUTTERS LINE	---
EDGE OF PAVEMENT	---
EXISTING CONTOUR	---
RETAINING WALL	---
LIMITS OF INLAND WETLANDS	---
WOOD FENCE	---
CHAIN LINK FENCE	---
TREE LINE	---
OVERHEAD WIRES	---
ELECTRIC	---
GAS	---
SANITARY	---
TELEPHONE	---
WATER	---
SINGLE LIGHT POLE	---
DOUBLE LIGHT POLE	---
NOW OR FORMERLY	N/F
UTILITY POLE	---
BOUNDARY POINT	---
DRILL HOLE	---
IRON MONUMENT	---
HYDRANT	---
WATER VALVE	---
CONNECTICUT HIGHWAY DEPARTMENT MONUMENT(CHD)	---

CME ASSOCIATES, INC.
 32 Crabtree Lane, Woodstock, CT 06281
 333 East River Drive, East Hartford, CT 06108
 50 Elm Street, Southbridge, MA 01550
 888-291-3227 | www.cmeengineering.com

TOWNSEND DEVELOPMENT ASSOCIATES, LLC
 IMPROVEMENT LOCATION PLAN
 PREPARED FOR
 TOWNSEND DEVELOPMENT ASSOCIATES, LLC
 BROOKLYN, CONNECTICUT
 LOT #16, PROVIDENCE ROAD (RT 6)

REVISIONS

NO.	DATE	DESCRIPTION

JOB DATA

PROJECT	2014090_TOWNSEND
BOOK NO.	179
DESIGNED	RAC
DRAWN	CB
CHECKED	CB
COORD. FILE	2014090_ALL
FILE	2014090_REC.dwg

DATE: 07/24/2017
 SCALE: 1" = 40'
 PROJECT: #2014090

SHEET 1 OF 1

QUALITY CONTROL CERTIFICATION

GROUP	REVIEWED	DATE
PROJECT MANAGER		
SURVEY	7/27	7/26/17
ENVIRONMENTAL		
CIVIL		
STRUCTURAL		
ARCHITECTURAL		

TO MY KNOWLEDGE AND BELIEF, THIS MAP IS SUBSTANTIALLY CORRECT AS NOTED HEREON.


RICHARD H. STROUSE, L.S. #9679 DATE 7/24/17



SITE DEVELOPMENT PLAN
 PREPARED FOR:
 TOWNSEND
 DEVELOPMENT
 ASSOCIATES
 PROVIDENCE ROAD (RT 6)
 BROOKLYN, CT



05/24/2023
 IT IS A VIOLATION OF PROFESSIONAL ETHICS UNLESS THE USER
 IS USING UNDER THE DIRECTION OF A LICENSED PROFESSIONAL
 ENGINEER, ARCHITECT, LANDSCAPE ARCHITECT OR LAND
 SURVEYOR TO ALTER AN ITEM IN ANY WAY IF AN ITEM BEARING THE
 STAMP OF A LICENSED PROFESSIONAL IS ALTERED. THE ALTERING
 ENGINEER, ARCHITECT, LANDSCAPE ARCHITECT OR LAND
 SURVEYOR SHALL STAMP THE DOCUMENT AND INCLUDE THE NOTATION
 "ALTERED BY" FOLLOWED BY THEIR SIGNATURE, THE
 DATE OF SUCH ALTERATION, AND A SPECIFIC DESCRIPTION
 OF THE ALTERATION.

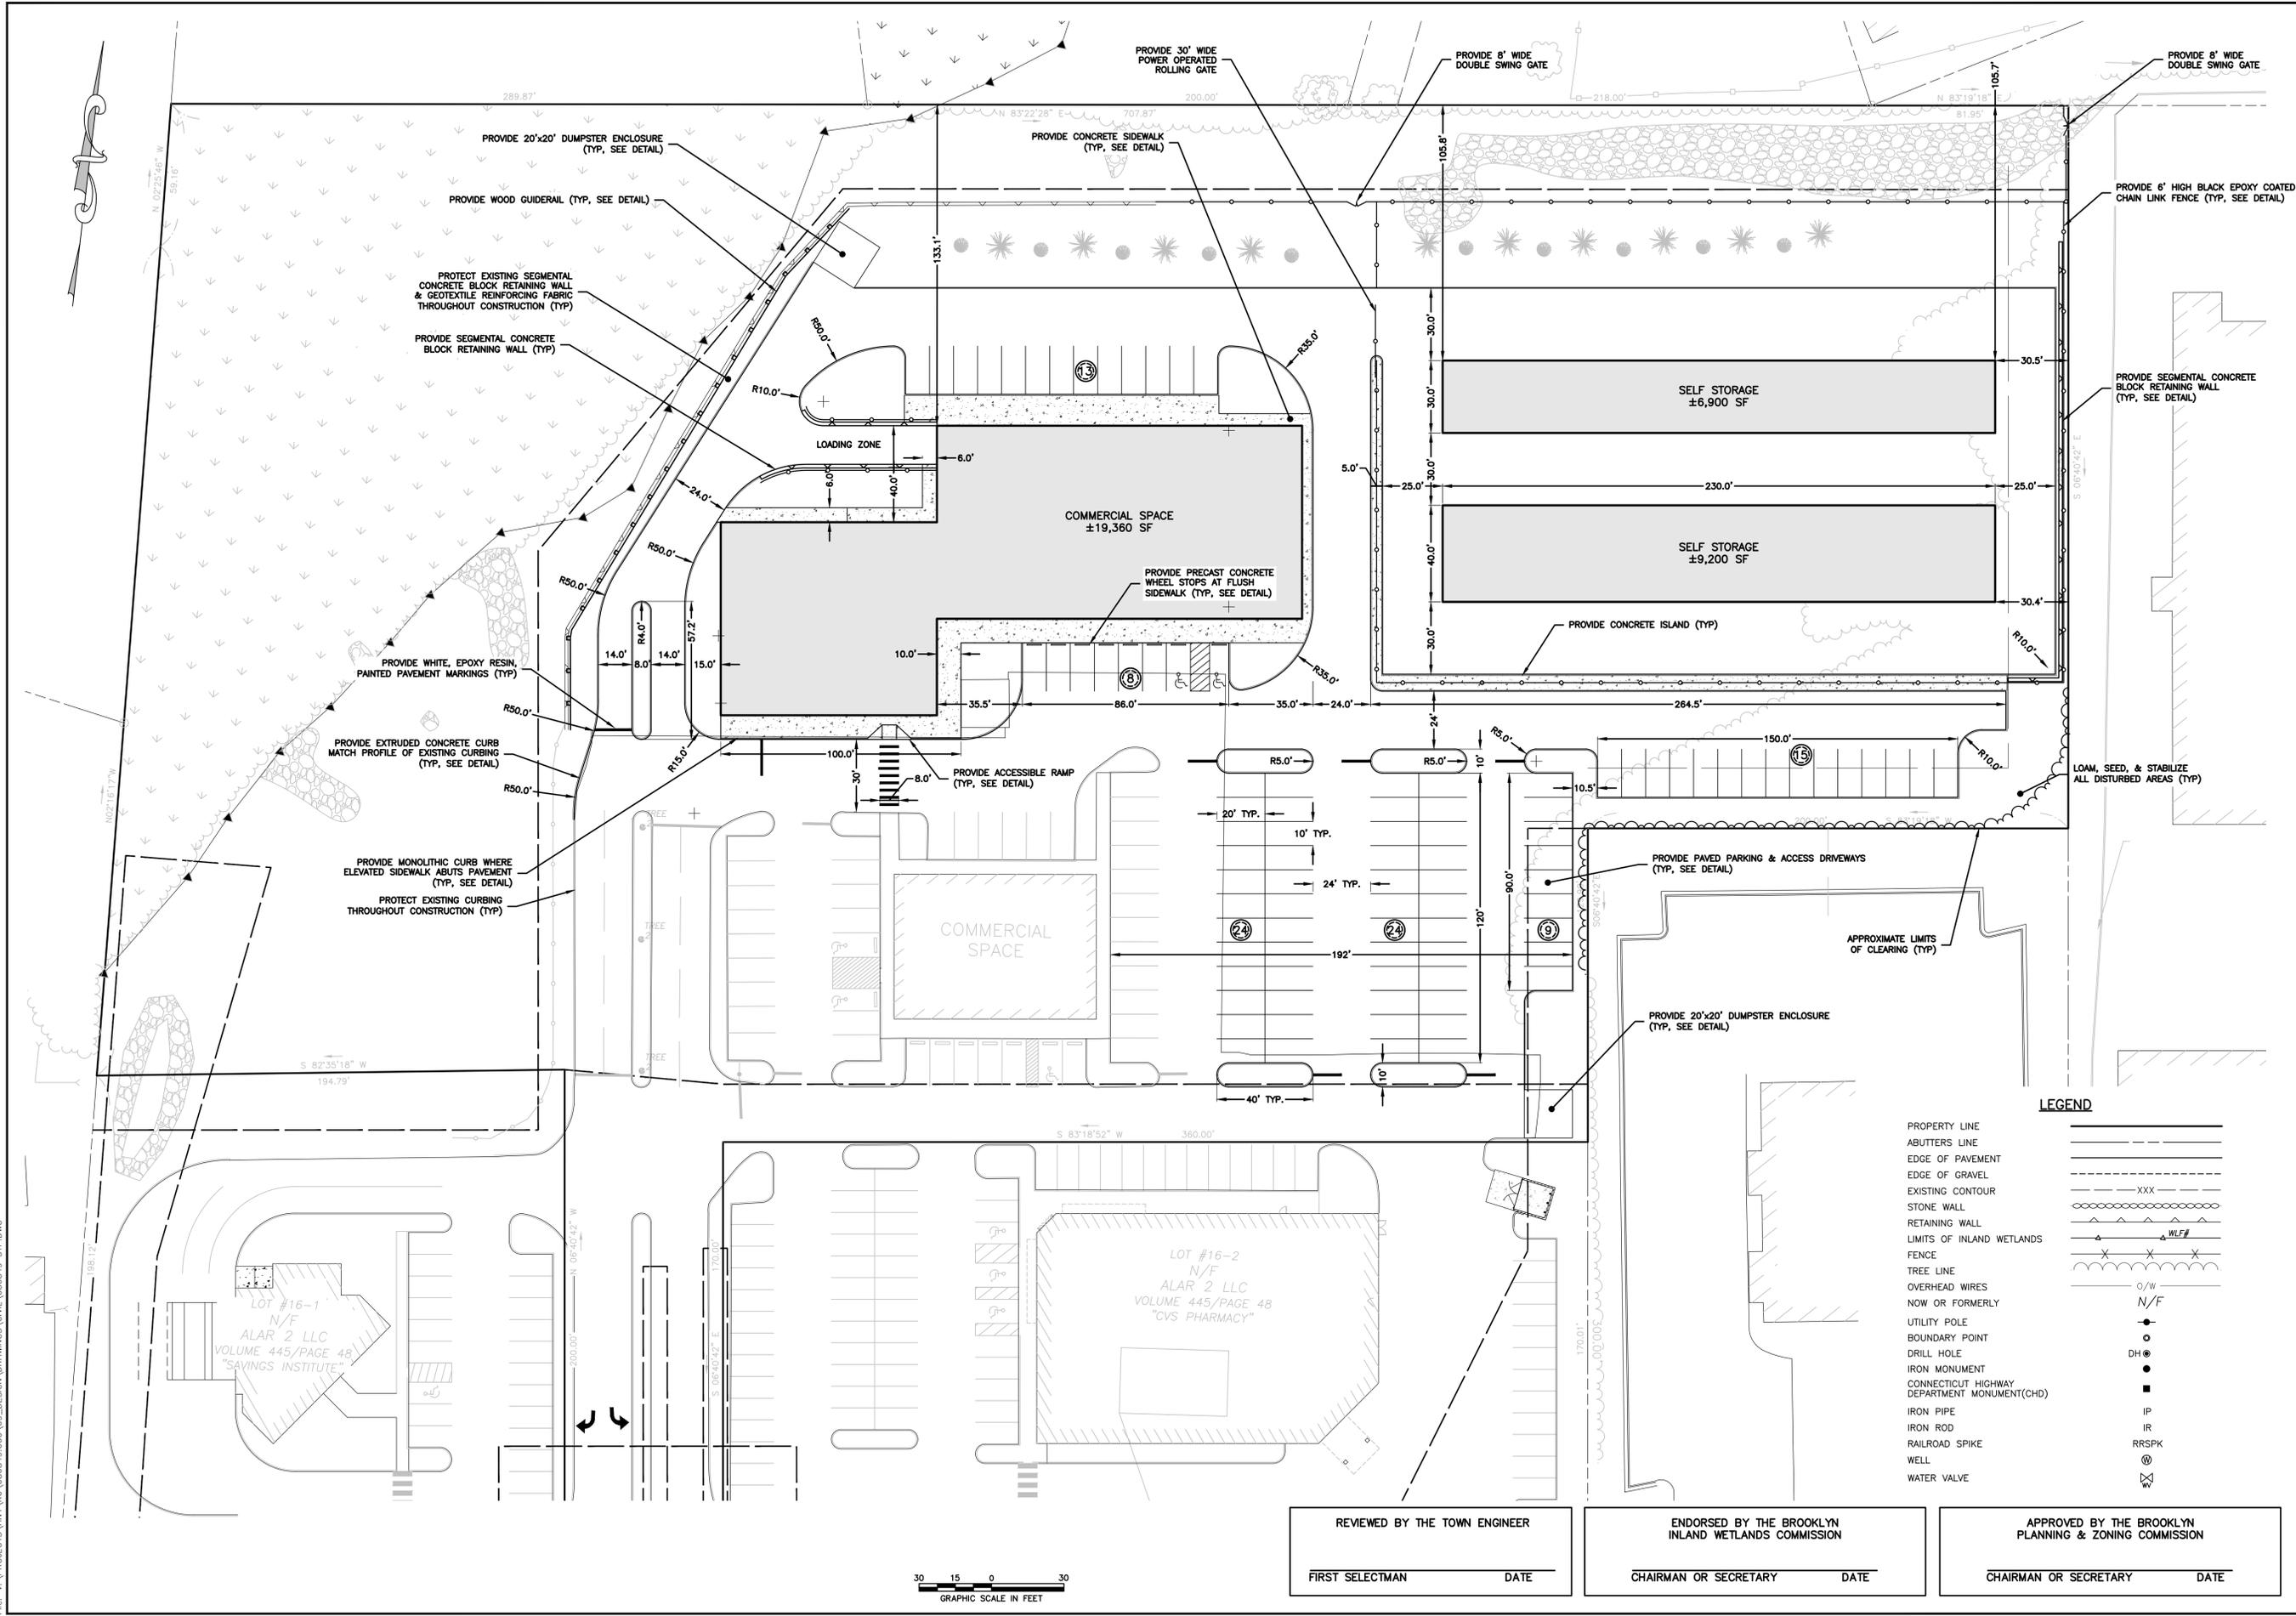

LEGEND

- PROPERTY LINE
- ABUTTERS LINE
- EDGE OF PAVEMENT
- EDGE OF GRAVEL
- EXISTING CONTOUR
- STONE WALL
- RETAINING WALL
- LIMITS OF INLAND WETLANDS
- FENCE
- TREE LINE
- OVERHEAD WIRES
- NOW OR FORMERLY
- UTILITY POLE
- BOUNDARY POINT
- DRILL HOLE
- IRON MONUMENT
- CONNECTICUT HIGHWAY DEPARTMENT MONUMENT(CHD)
- IRON PIPE
- IRON ROD
- RAILROAD SPIKE
- WELL
- WATER VALVE

No.	Submittal / Revision	App'd.	By	Date

LAYOUT PLAN

Designed By: PMP	Drawn By: PMP	Checked By: PMP
Issue Date: 05/05/2023	Project No: 080849	Scale: 1" = 30'

REVIEWED BY THE TOWN ENGINEER FIRST SELECTMAN _____ DATE _____	ENDORSED BY THE BROOKLYN INLAND WETLANDS COMMISSION CHAIRMAN OR SECRETARY _____ DATE _____	APPROVED BY THE BROOKLYN PLANNING & ZONING COMMISSION CHAIRMAN OR SECRETARY _____ DATE _____
---	---	---




FILE: V:\PROJECTS\ANY\K6\080849_000_09_DESIGN DRAWINGS\080849_5TP.DWG

SITE DEVELOPMENT PLAN
 PREPARED FOR:
 TOWNSEND
 DEVELOPMENT
 ASSOCIATES
 PROVIDENCE ROAD (RT 6)
 BROOKLYN, CT



05/24/2023
 THIS IS A VARIATION OF LAW AND SHOULD BE REVIEWED BY THE AGING UNDER THE DIRECTION OF A LICENSED PROFESSIONAL ENGINEER, ARCHITECT, LANDSCAPE ARCHITECT OR LAND SURVEYOR TO ALTER AN ITEM IN ANY WAY. IF AN ITEM BEARING THE STAMP OF A LICENSED PROFESSIONAL IS ALTERED, THE ALTERING ENGINEER, ARCHITECT, LANDSCAPE ARCHITECT OR LAND SURVEYOR SHALL STAMP THE DOCUMENT AND INCLUDE THE NOTATION "ALTERED BY" FOLLOWED BY THEIR SIGNATURE, THE DATE OF SUCH ALTERATION, AND A SPECIFIC DESCRIPTION OF THE ALTERATION.

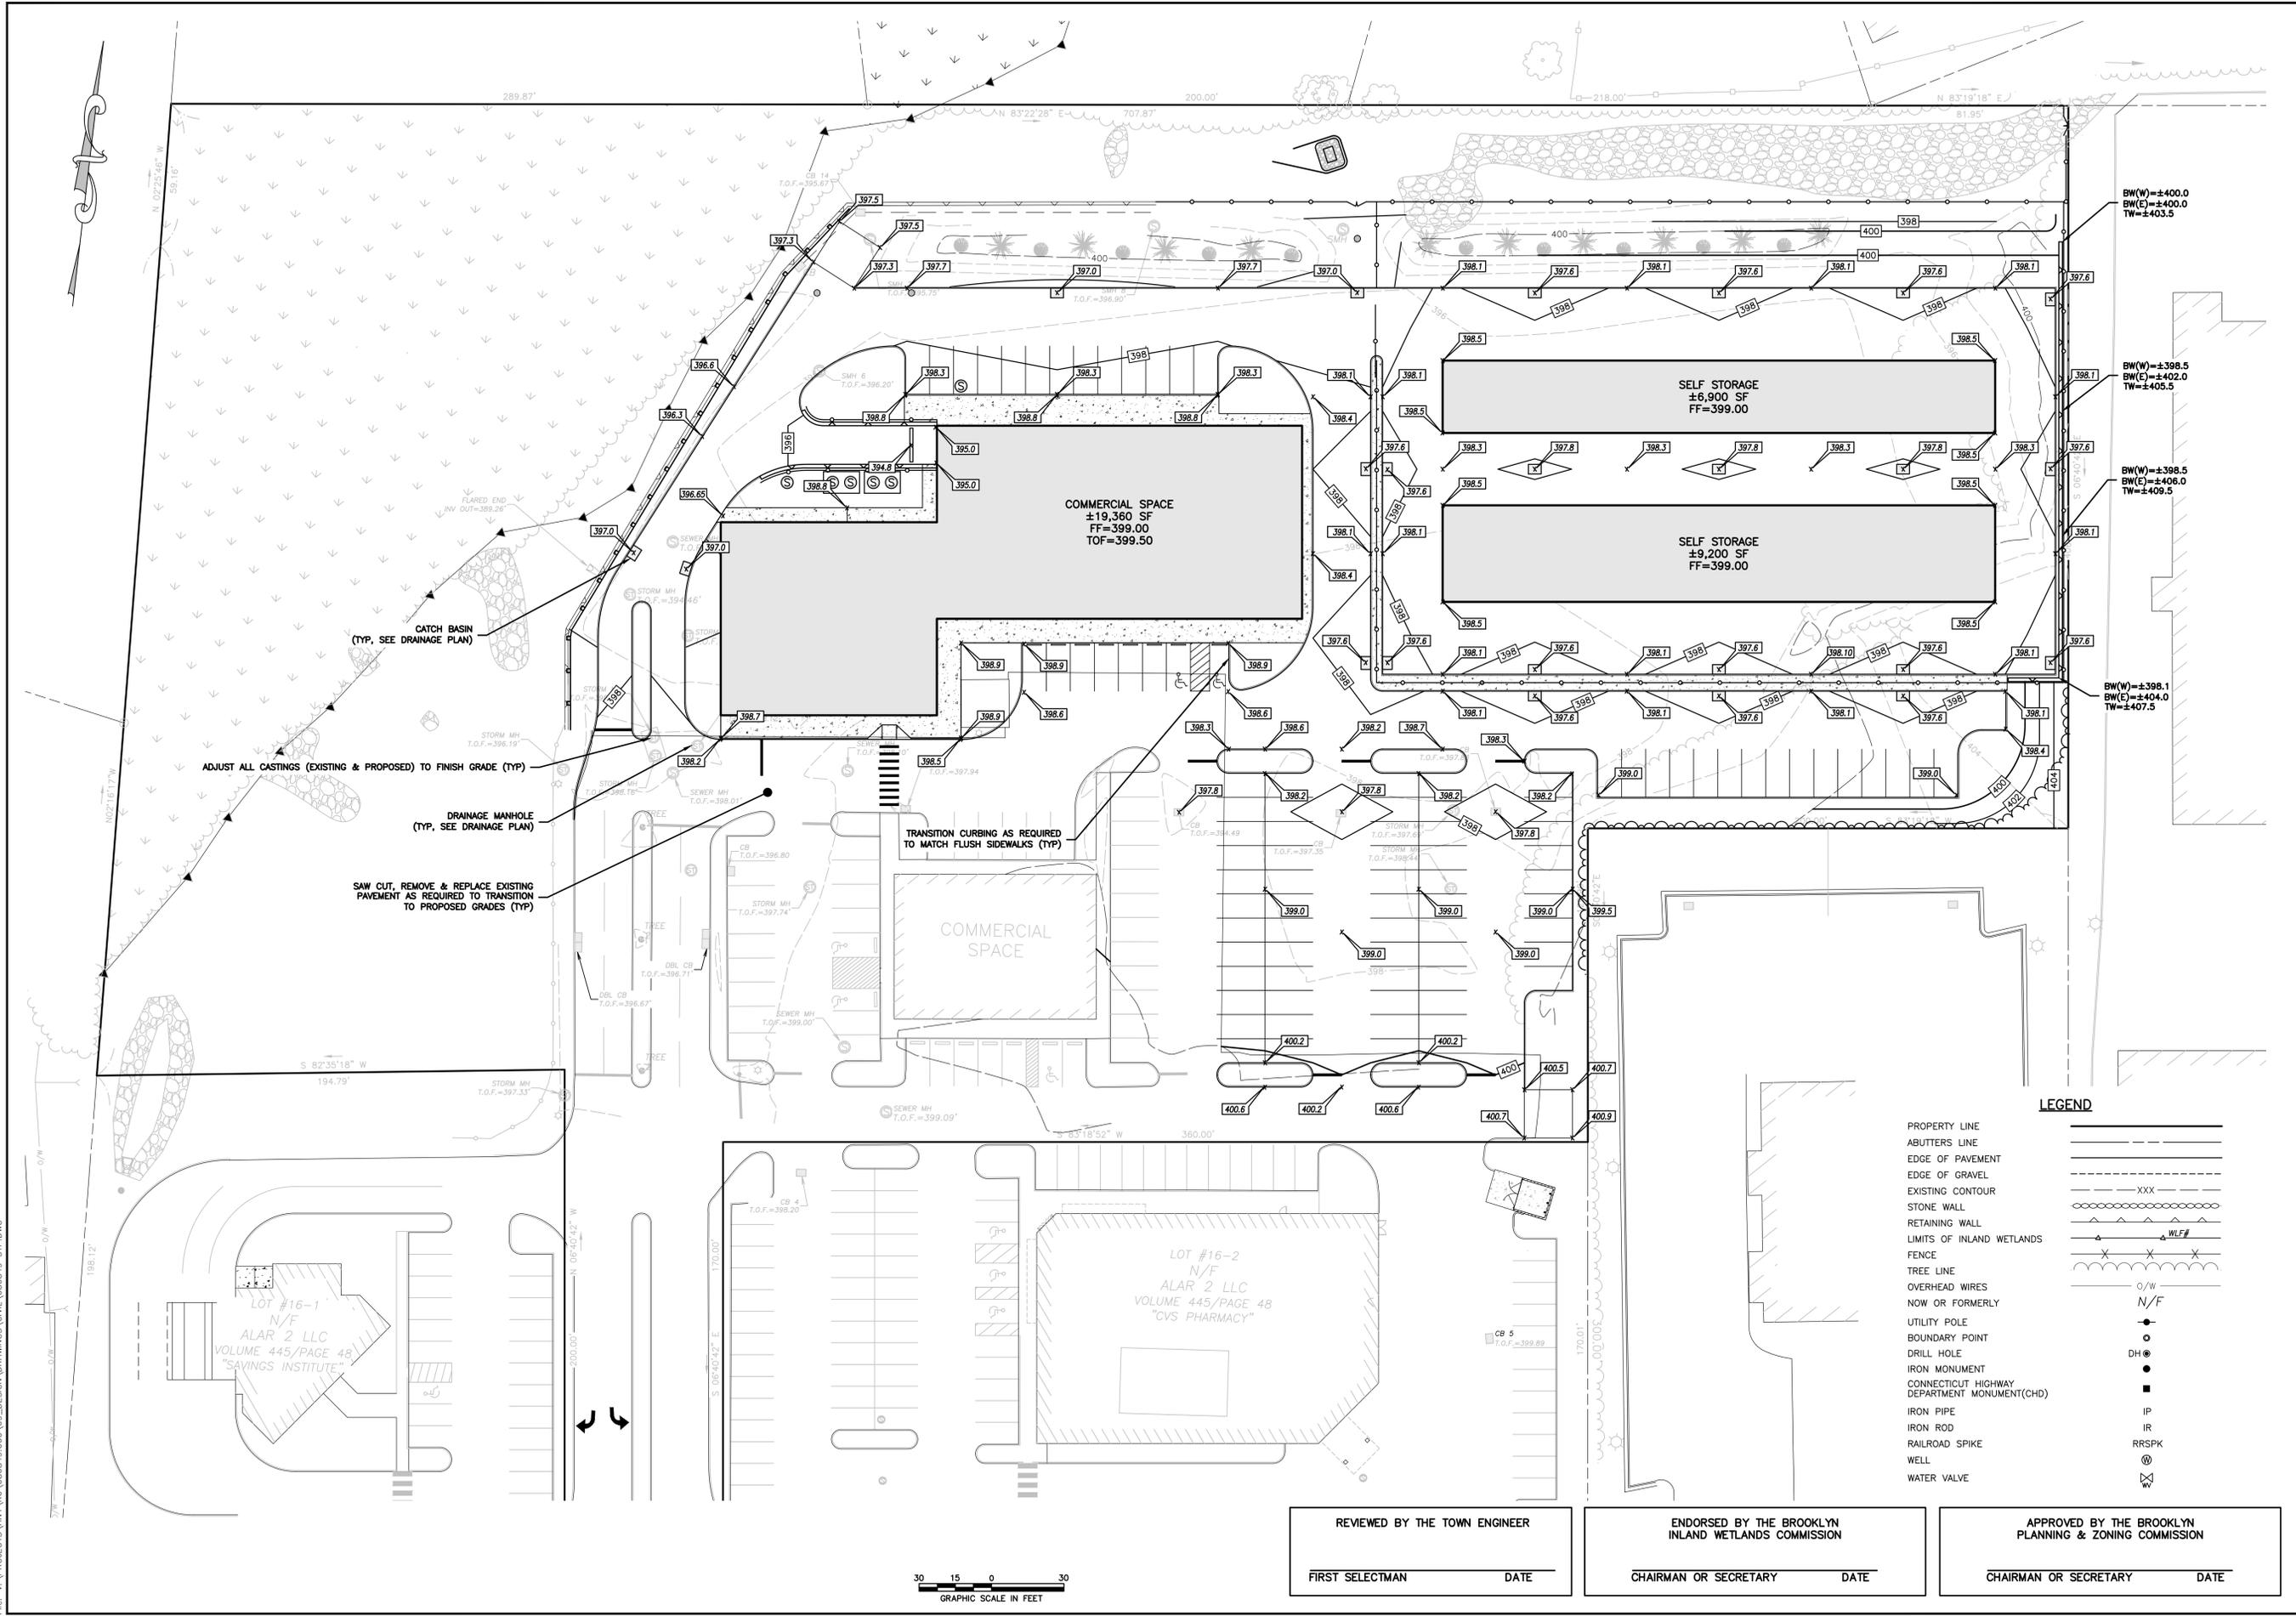

CATCH BASIN
 (TYP. SEE DRAINAGE PLAN)

ADJUST ALL CASTINGS (EXISTING & PROPOSED) TO FINISH GRADE (TYP)

DRAINAGE MANHOLE
 (TYP. SEE DRAINAGE PLAN)

SAW CUT, REMOVE & REPLACE EXISTING PAVEMENT AS REQUIRED TO TRANSITION TO PROPOSED GRADES (TYP)

TRANSITION CURBING AS REQUIRED TO MATCH FLUSH SIDEWALKS (TYP)

LEGEND

- PROPERTY LINE
- ABUTTERS LINE
- EDGE OF PAVEMENT
- EDGE OF GRAVEL
- EXISTING CONTOUR
- STONE WALL
- RETAINING WALL
- LIMITS OF INLAND WETLANDS
- FENCE
- TREE LINE
- OVERHEAD WIRES
- NOW OR FORMERLY
- UTILITY POLE
- BOUNDARY POINT
- DRILL HOLE
- IRON MONUMENT
- CONNECTICUT HIGHWAY DEPARTMENT MONUMENT(CHD)
- IRON PIPE
- IRON ROD
- RAILROAD SPIKE
- WELL
- WATER VALVE


No.	Submittal / Revision	App'd.	By	Date

GRADING PLAN

Designed By: PMP
 Drawn By: PMP
 Checked By: PMP
 Issue Date: 05/05/2023
 Project No: 080849
 Scale: 1" = 30'



REVIEWED BY THE TOWN ENGINEER	ENDORSED BY THE BROOKLYN INLAND WETLANDS COMMISSION	APPROVED BY THE BROOKLYN PLANNING & ZONING COMMISSION
FIRST SELECTMAN _____ DATE _____	CHAIRMAN OR SECRETARY _____ DATE _____	CHAIRMAN OR SECRETARY _____ DATE _____



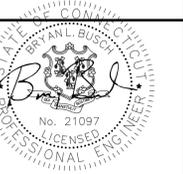


05/24/2023
 I/US A VIOLATION OF LAW FOR ANY PERSON WHOSE NAME IS APPEARING UNDER THE DIRECTION OF A LICENSED PROFESSIONAL ENGINEER, ARCHITECT, LANDSCAPE ARCHITECT OR LAND SURVEYOR TO ALTER IN ANY WAY IF AN ITEM BEARING THE STAMP OF A LICENSED PROFESSIONAL IS ALTERED. THE ALTERING ENGINEER, ARCHITECT, LANDSCAPE ARCHITECT OR LAND SURVEYOR SHALL STAMP THE DOCUMENT AND INCLUDE THE NOTATION "ALTERED BY" FOLLOWED BY THEIR SIGNATURE, THE DATE OF SUCH ALTERATION, AND A SPECIFIC DESCRIPTION OF THE ALTERATION.

DRAINAGE INVERT TABLE			
STRUCTURE	TOP OF FRAME	INVERT IN	INVERT OUT
CB A	±397.0	-	392.60 (CB B)
CB B	±397.0	392.50 (CB A)	392.45 (DMH A)
CB C	±397.0	391.20 (DMH B)	391.15 (CB D)
CB D	±397.0	390.55 (CB C)	390.50 (HDS 1)
		390.55 (CB G)	
		391.10 (CB F)	
CB E	±397.6	391.10 (CB K)	391.05 (CB D)
		±393.4 (RD)	
CB F	±397.6	391.70 (CB P)	391.65 (CB E)
CB G	±397.6	391.50 (CB H)	391.40 (CB D)
CB H	±397.6	392.45 (CB I)	392.35 (CB G)
		±393.2 (RD)	
CB I	±397.6	393.40 (CB J)	393.30 (CB H)
CB J	±397.6	-	394.10 (CB I)
CB K	±397.6	391.25 (CB L)	391.20 (CB E)
CB L	±397.8	391.95 (CB M)	391.85 (CB K)
		±393.2 (RD)	
CB M	±397.8	392.75 (CB N)	392.65 (CB L)
CB N	±397.8	393.55 (CB O)	393.45 (CB M)
CB O	±397.6	-	394.15 (CB N)
CB P	±397.6	391.85 (CB Q)	391.80 (CB F)
CB Q	±397.6	392.35 (CB R)	392.30 (CB P)
		394.40 (CB U)	
CB R	±397.6	±393.2 (RD)	392.90 (CB Q)
		392.95 (CB S)	
CB S	±397.6	394.45 (CB V)	394.50 (CB R)
CB T	±397.6	-	394.00 (CB S)
CB U	±397.6	-	394.60 (CB Q)
CB V	±397.6	-	394.60 (CB R)
CB W	±397.6	-	394.60 (CB S)
DMH A	±397.0	391.80 (CB B)	391.75 (DMH B)
DMH B	±397.7	391.55 (DMH A)	391.50 (CB C)
		391.55 (TD)	
HDS 1	±397.0	390.3 (CB D)	390.3 (OUTLET)

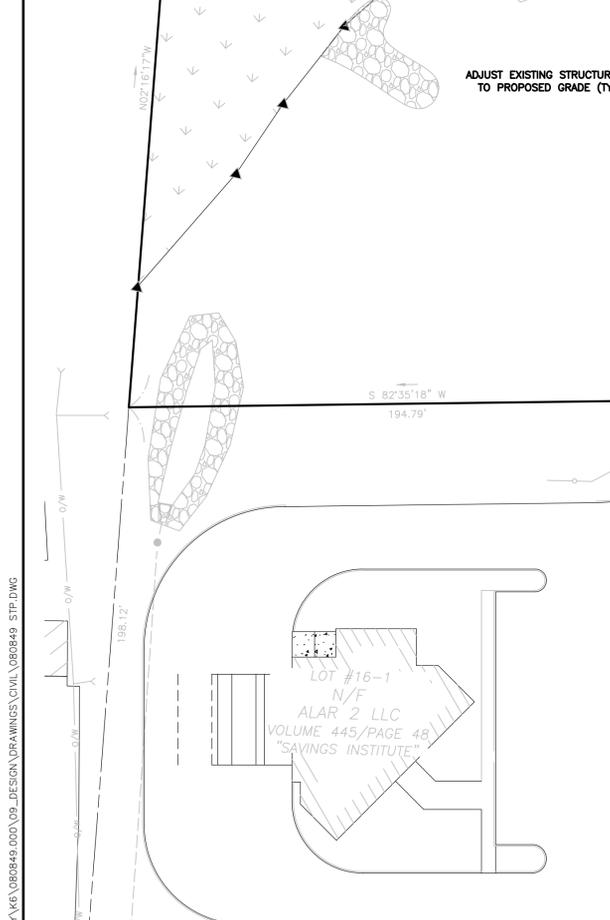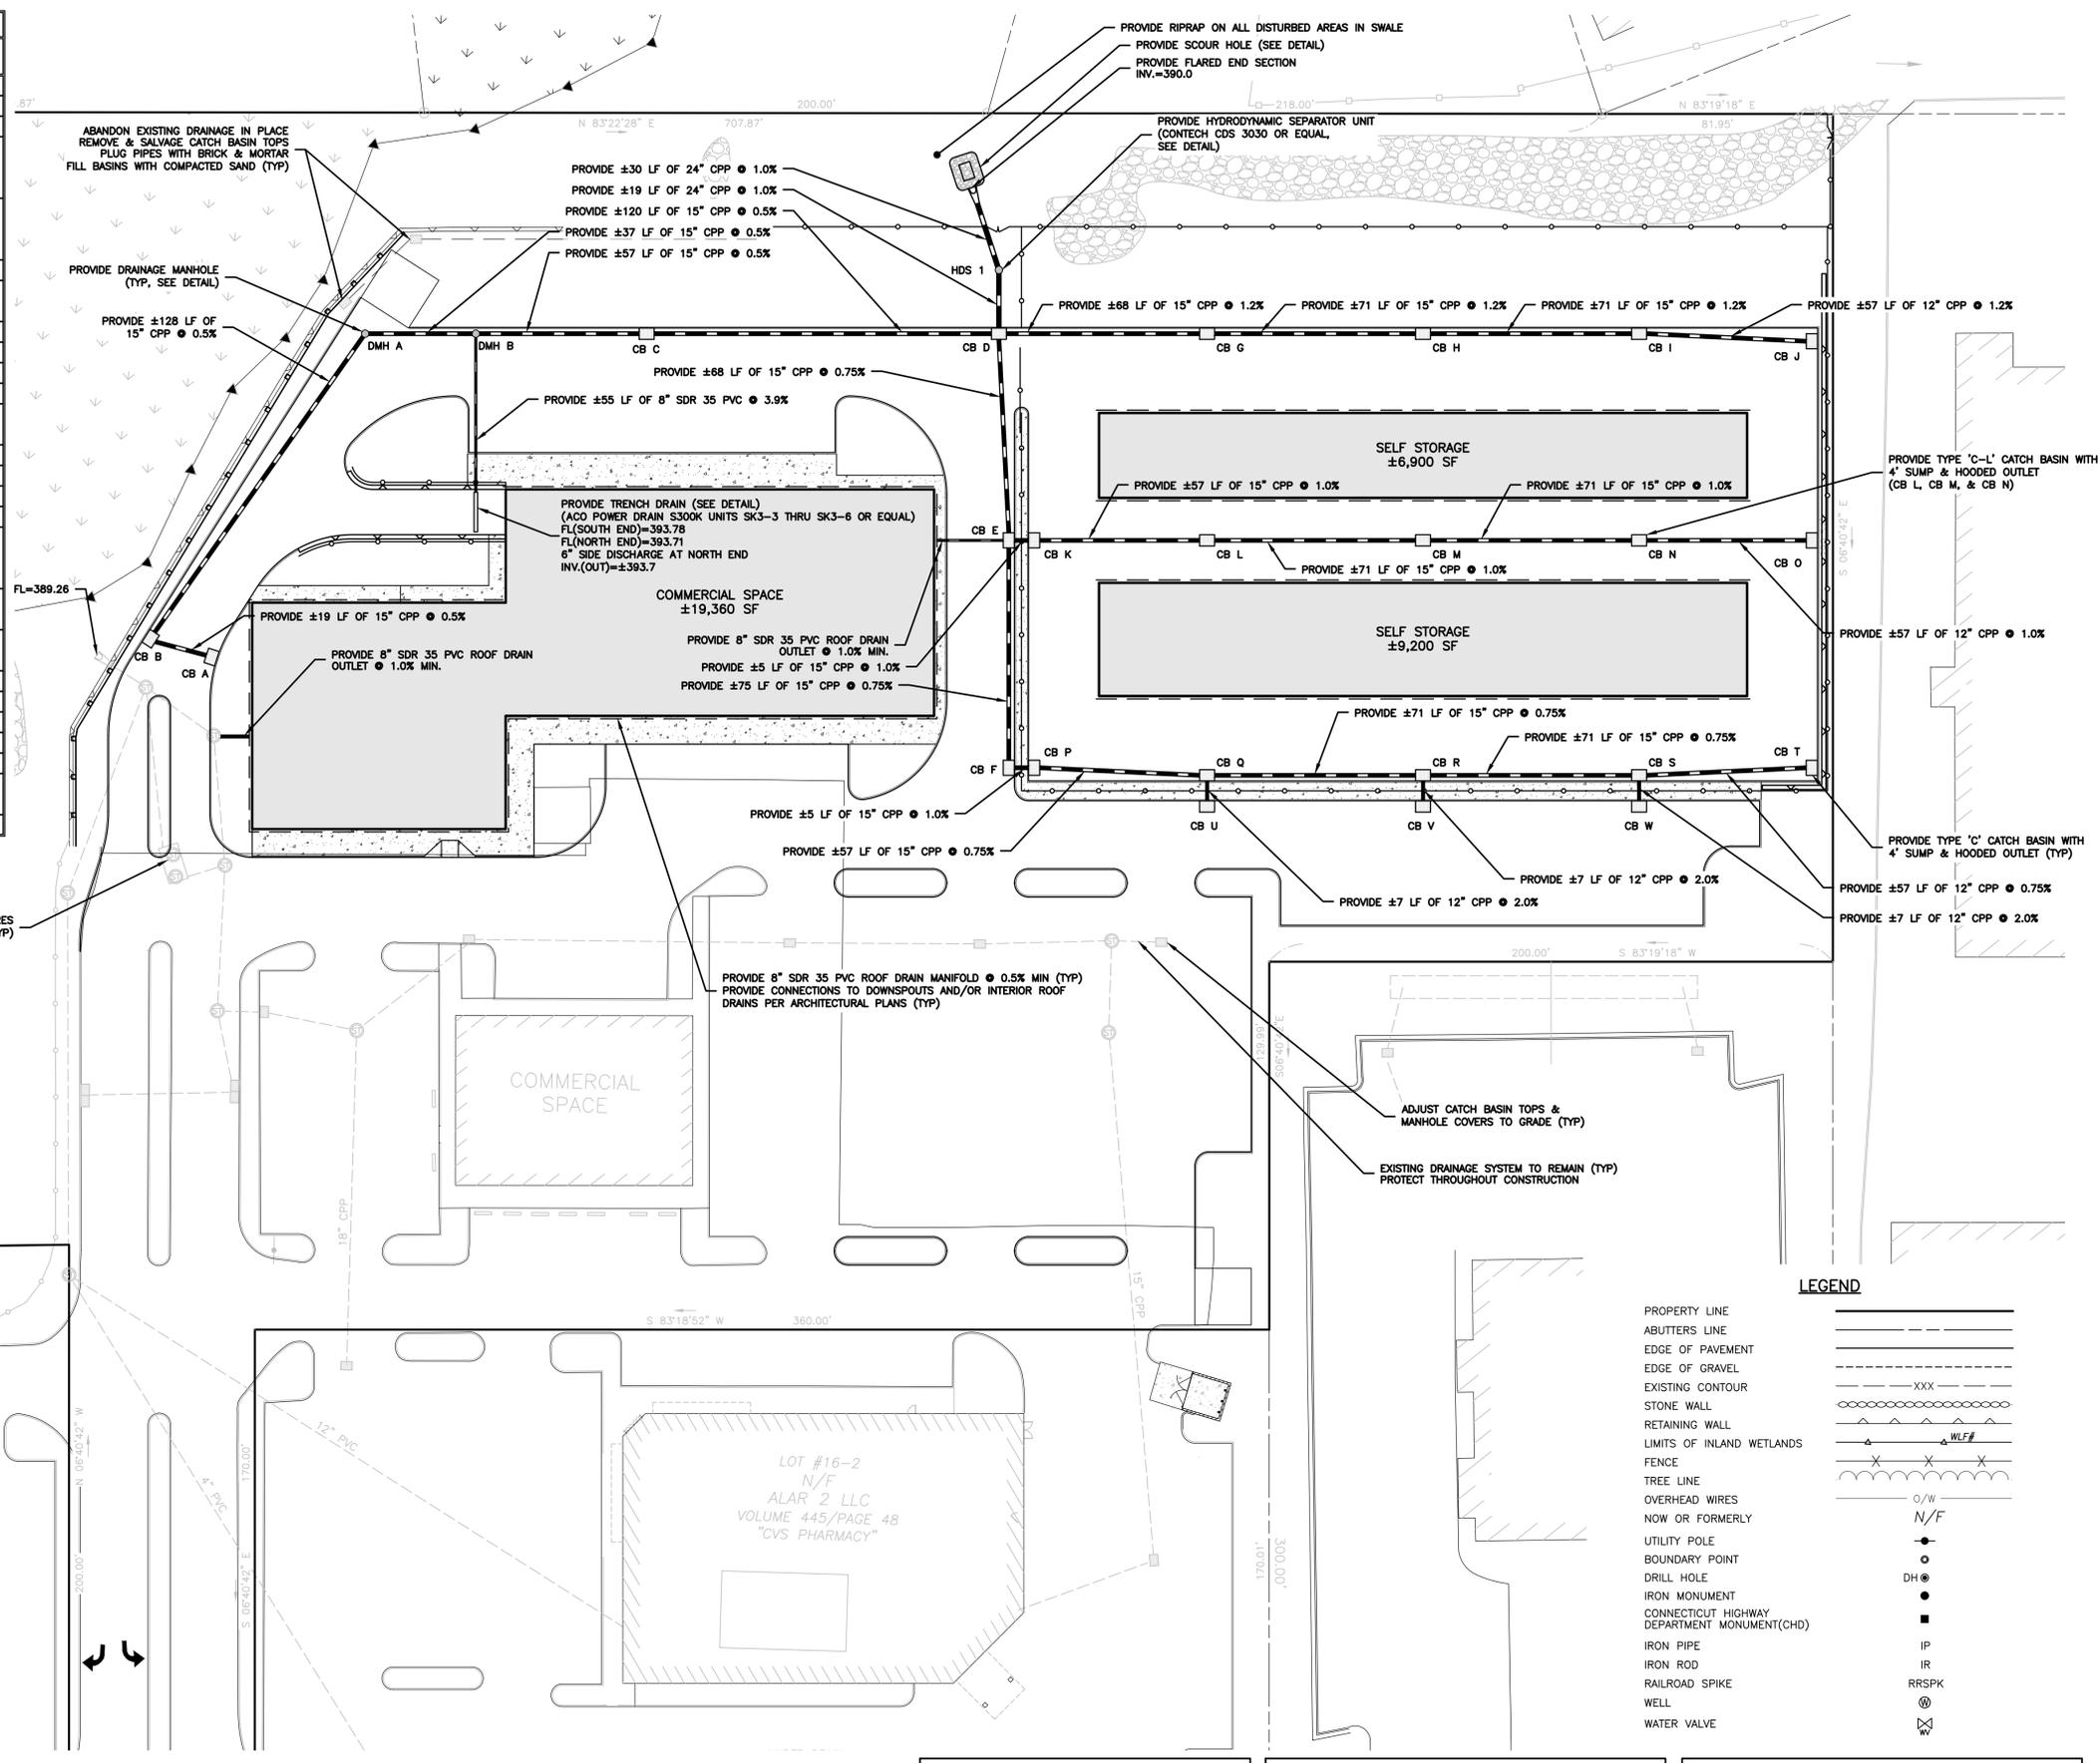

LEGEND

PROPERTY LINE	---
ABUTTERS LINE	---
EDGE OF PAVEMENT	---
EDGE OF GRAVEL	---
EXISTING CONTOUR	XXX
STONE WALL	---
RETAINING WALL	---
LIMITS OF INLAND WETLANDS	WLF
FENCE	X X X
TREE LINE	---
OVERHEAD WIRES	O/W
NOW OR FORMERLY	N/F
UTILITY POLE	●
BOUNDARY POINT	○
DRILL HOLE	○
IRON MONUMENT	●
CONNECTICUT HIGHWAY DEPARTMENT MONUMENT(CHD)	■
IRON PIPE	IP
IRON ROD	IR
RAILROAD SPIKE	RRSPK
WELL	⊗
WATER VALVE	⊕

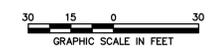

REVIEWED BY THE TOWN ENGINEER FIRST SELECTMAN _____ DATE _____	ENDORSED BY THE BROOKLYN INLAND WETLANDS COMMISSION CHAIRMAN OR SECRETARY _____ DATE _____	APPROVED BY THE BROOKLYN PLANNING & ZONING COMMISSION CHAIRMAN OR SECRETARY _____ DATE _____
---	---	---

No.	Submitted / Revision	App'd.	By	Date

DRAINAGE PLAN

Designed By: PMP
 Drawn By: PMP
 Checked By: PMP


Issue Date: 05/05/2023
 Project No: 080849
 Scale: 1" = 30'

SITE DEVELOPMENT PLAN
 PREPARED FOR:
 TOWNSEND
 DEVELOPMENT
 ASSOCIATES
 PROVIDENCE ROAD (RT 6)
 BROOKLYN, CT



05/24/2023
 I, the undersigned, being a duly licensed Professional Engineer in the State of Connecticut, hereby certify that I am the author of the design and drawings hereon, and that I am a duly licensed Professional Engineer in the State of Connecticut, and that I am the author of the design and drawings hereon, and that I am a duly licensed Professional Engineer in the State of Connecticut, and that I am the author of the design and drawings hereon.

- SANITARY SEWER NOTES:**
- CONTRACTOR SHALL BE RESPONSIBLE FOR MAINTAINING FLOW IN THE EXISTING SANITARY SEWER, AND ANY BYPASS PUMPING OF EFFLUENT REQUIRED IN ORDER TO FACILITATE CONSTRUCTION OF THE RELOCATED SANITARY SEWER LINE.
 - CONTRACTOR SHALL NOTIFY BROOKLYN WPCA, SAVINGS INSTITUTE, & CVS PHARMACY A MINIMUM OF 72 HOURS PRIOR TO ANY INTERRUPTION IN SERVICE.
 - CONTRACTOR SHALL PROVIDE BROOKLYN WPCA WITH A MINIMUM 48 HOURS NOTICE FOR INSPECTION OF INSTALLED SANITARY LINES & MANHOLES PRIOR TO BACKFILLING.
 - CONTRACTOR TO PROVIDE SHOP DRAWINGS FOR ALL SANITARY SEWER MATERIALS TO THE BROOKLYN WPCA FOR REVIEW AND APPROVAL PRIOR TO CONSTRUCTION.

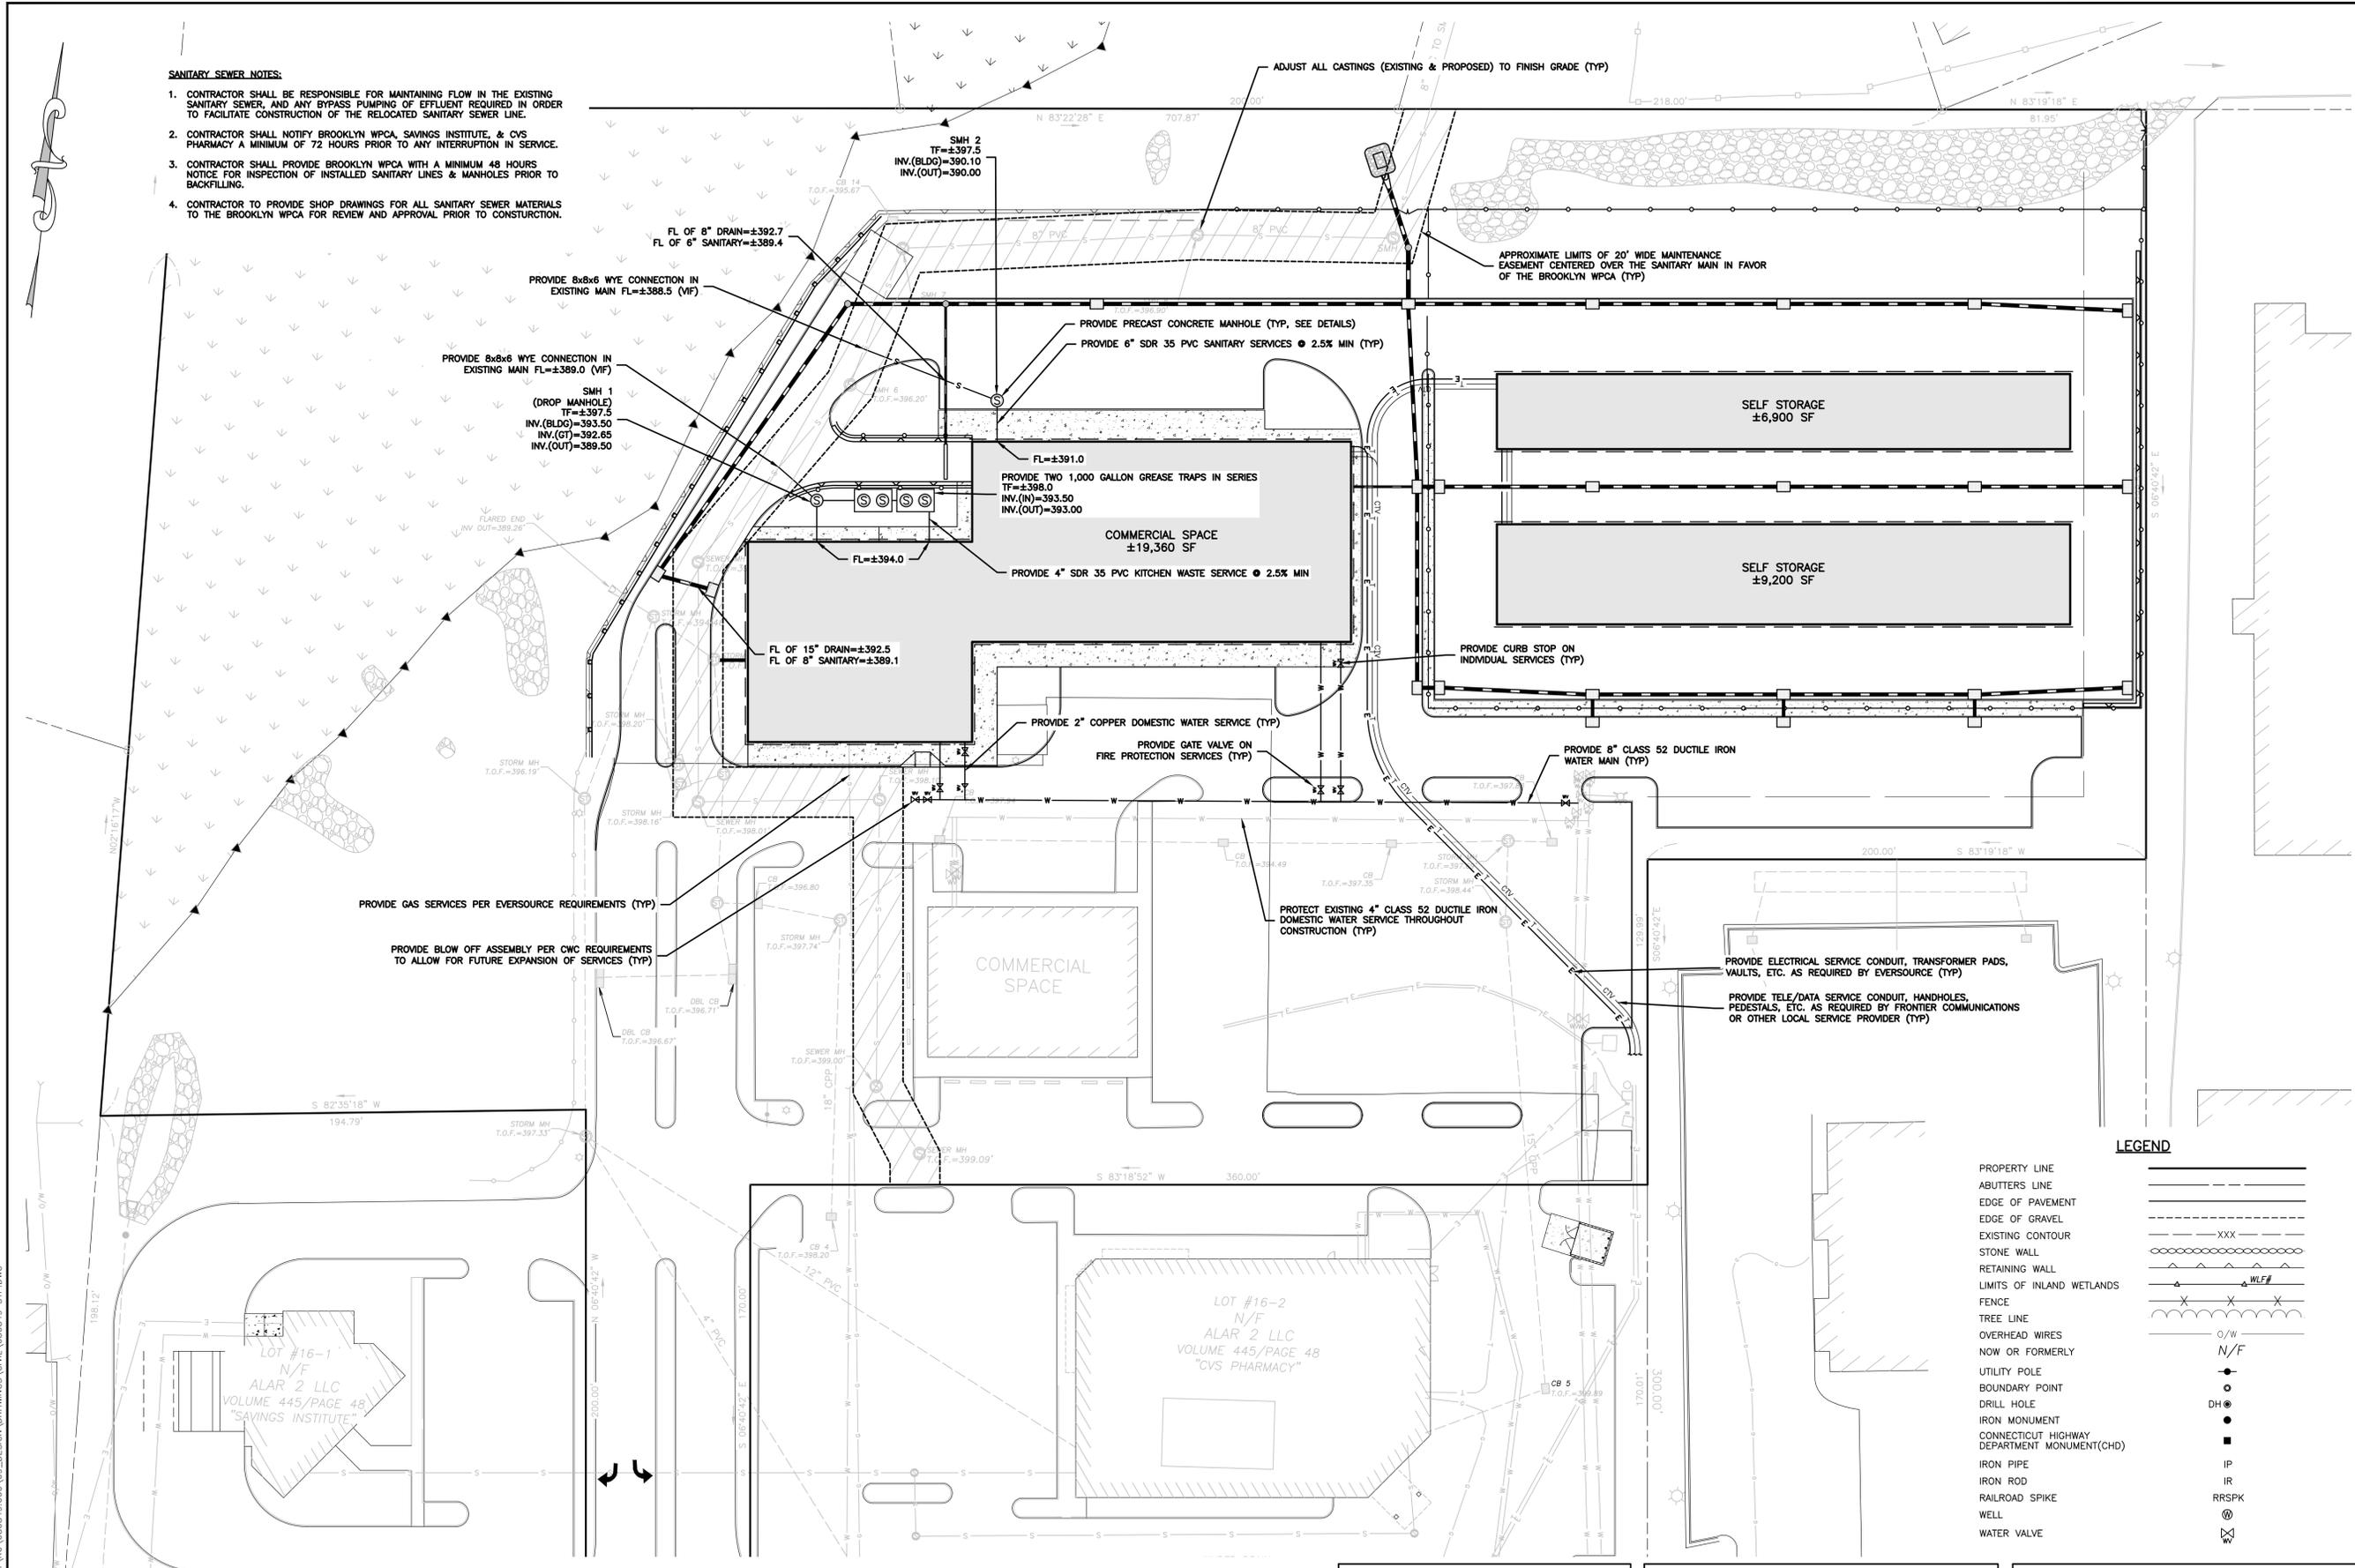

LEGEND

- PROPERTY LINE
- ABUTTERS LINE
- EDGE OF PAVEMENT
- EDGE OF GRAVEL
- EXISTING CONTOUR
- STONE WALL
- RETAINING WALL
- LIMITS OF INLAND WETLANDS
- FENCE
- TREE LINE
- OVERHEAD WIRES
- NOW OR FORMERLY
- UTILITY POLE
- BOUNDARY POINT
- DRILL HOLE
- IRON MONUMENT
- CONNECTICUT HIGHWAY DEPARTMENT MONUMENT(CHD)
- IRON PIPE
- IRON ROD
- RAILROAD SPIKE
- WELL
- WATER VALVE

DESIGNED BY: PMP	DRAWN BY: PMP	CHECKED BY: PMP
ISSUE DATE: 05/05/2023	PROJECT NO: 080849	SCALE: 1" = 30'
DRAWING NO.: 6		



FILE: V:\PROJECTS\ANY\K6\080849\09_09_DESIGN\DRAWINGS\DWG\080849_SDP.DWG

SITE DEVELOPMENT PLAN
 PREPARED FOR:
 TOWNSEND
 DEVELOPMENT
 ASSOCIATES
 PROVIDENCE ROAD (RT 6)
 BROOKLYN, CT



IT IS A VIOLATION OF LAW FOR ANY PERSON, UNLESS THEY ARE ACTING UNDER THE DIRECTION OF A LICENSED PROFESSIONAL ENGINEER, ARCHITECT, LANDSCAPE ARCHITECT OR LAND SURVEYOR TO ALTER AN ITEM IN ANY WAY IF AN ITEM BEARING THE STAMP OF A LICENSED PROFESSIONAL IS ALTERED. THE ALTERATION SHALL BE FOLLOWED BY THEIR SIGNATURE, THE DATE OF SUCH ALTERATION, AND A SPECIFIC DESCRIPTION OF THE ALTERATION.

PLANTING SCHEDULE				
PLAN LABEL	COMMON NAME Botanical Name	QUANTITY	SIZE	NOTES
SHRUBS				
AC	JUNIPER BUSH Juniperus Andorae Compacta	9	2 GAL.	CONT.
BK	DWARF KOREAN BOXWOOD Buxus Koreana	26	18"-24" HT.	CONT.
FI	FORSYTHIA Forsythia 'spring glory' x intermedia	3	2 GAL.	CONT.
KL	OLYMPIC FIRE MOUNTAIN LAUREL Kalmia latifolia 'Olympic Fire'	4	24"-30" HT.	B&B
MP	BAYBERRY Myrica pensylvanica	7	2'-3' HT.	CONT.
RP	PJM Rhododendron	4	2 GAL.	CONT.
RY	RHODODENDRON Rhododendron 'Commonwealth'	4	24"-30" HT.	B&B
VD	ARROWHEAD VIBURNUM Viburnum dentatum	15	24"-30" HT.	CONT.
TREES				
PCC	CALLERY PEAR Pyrus calleryana 'chanticleer'	3	2.5"-3" CAL.	B&B
CA	WHITE HYBRID DOGWOOD Cornus rutilata 'Celestial'	11	2.5"-3" CAL.	B&B
GT	UPRIGHT PYRAMIDAL THORNLESS HONEY LOCUST Gleditsia triacanthos inermis 'Skyline'	4	2.5"-3" CAL.	B&B
PP	COLORADO BLUE SPRUCE Picea pungens	2	3" CAL.	B&B
TP	GREEN GIANT ARBORVITAE Thuja Standishii x plicata	2	3" CAL.	B&B
	MULCHED BED	-	-	-
	GRASS SEEDED AREA	-	-	-

B&B = BALLED AND BURLAPPED
 CAL = CALIPER
 CONT. = CONTAINER
 GAL. = GALLON
 HT. = HEIGHT


SEEDING: SEEDING SHALL TAKE PLACE BETWEEN MARCH 15 AND MAY 31 OR AUGUST 15 AND OCTOBER 15 ONLY. SEED SHALL BE PURE, LIVE, FRESH SEED FROM COMMERCIAL SOURCES MEETING AND LABELED IN ACCORDANCE WITH STATE AND FEDERAL RULES AND REGULATIONS. THE SEED MIXTURE SHALL BE:

PROPORTION BY TYPE	WEIGHT	PUR.	GERM.
PALMER PERENNIAL RYEGRASS	20%	99%	91%
RANGER PERENNIAL RYEGRASS	20%	99%	90%
BARON KENTUCKY BLUEGRASS	30%	95%	85%
MERION KENTUCKY BLUEGRASS	30%	95%	85%
INERT MATERIALS	2.5% (MAXIMUM)		

SEEDED AREAS SHALL, AT A MINIMUM, INCLUDE ALL AREAS OF THE SITE THAT HAVE BEEN DISTURBED OR ARE BARREN UNLESS OTHERWISE NOTED ON THE PLANS. SEED SHALL BE APPLIED AT A MINIMUM RATE OF 4 LBS. PER 1000 SQUARE FEET. PROVIDE 6" GOOD QUALITY FERTILE LOAM OR REUSE EXISTING SOIL AND PROVIDE ADDITIONAL LOAM AS REQUIRED FOR MINIMUM 6" DEPTH.

LANDSCAPE CALCULATIONS:
 TOTAL REQUIRED PARKING = 134 SPACES
 10 SQ FT OF LANDSCAPING PER PARKING SPACE
 THEREFORE, 1,340 SQ FT OF LANDSCAPING REQUIRED
 GREATER THAN 4,000 SQ FT PROVIDED

1 DECIDUOUS TREE PER 100 SQ FT OF LANDSCAPING
 THEREFORE, 14 TREES REQUIRED
 20 DECIDUOUS TREES PROVIDED PLUS 4 CONIFEROUS TREES

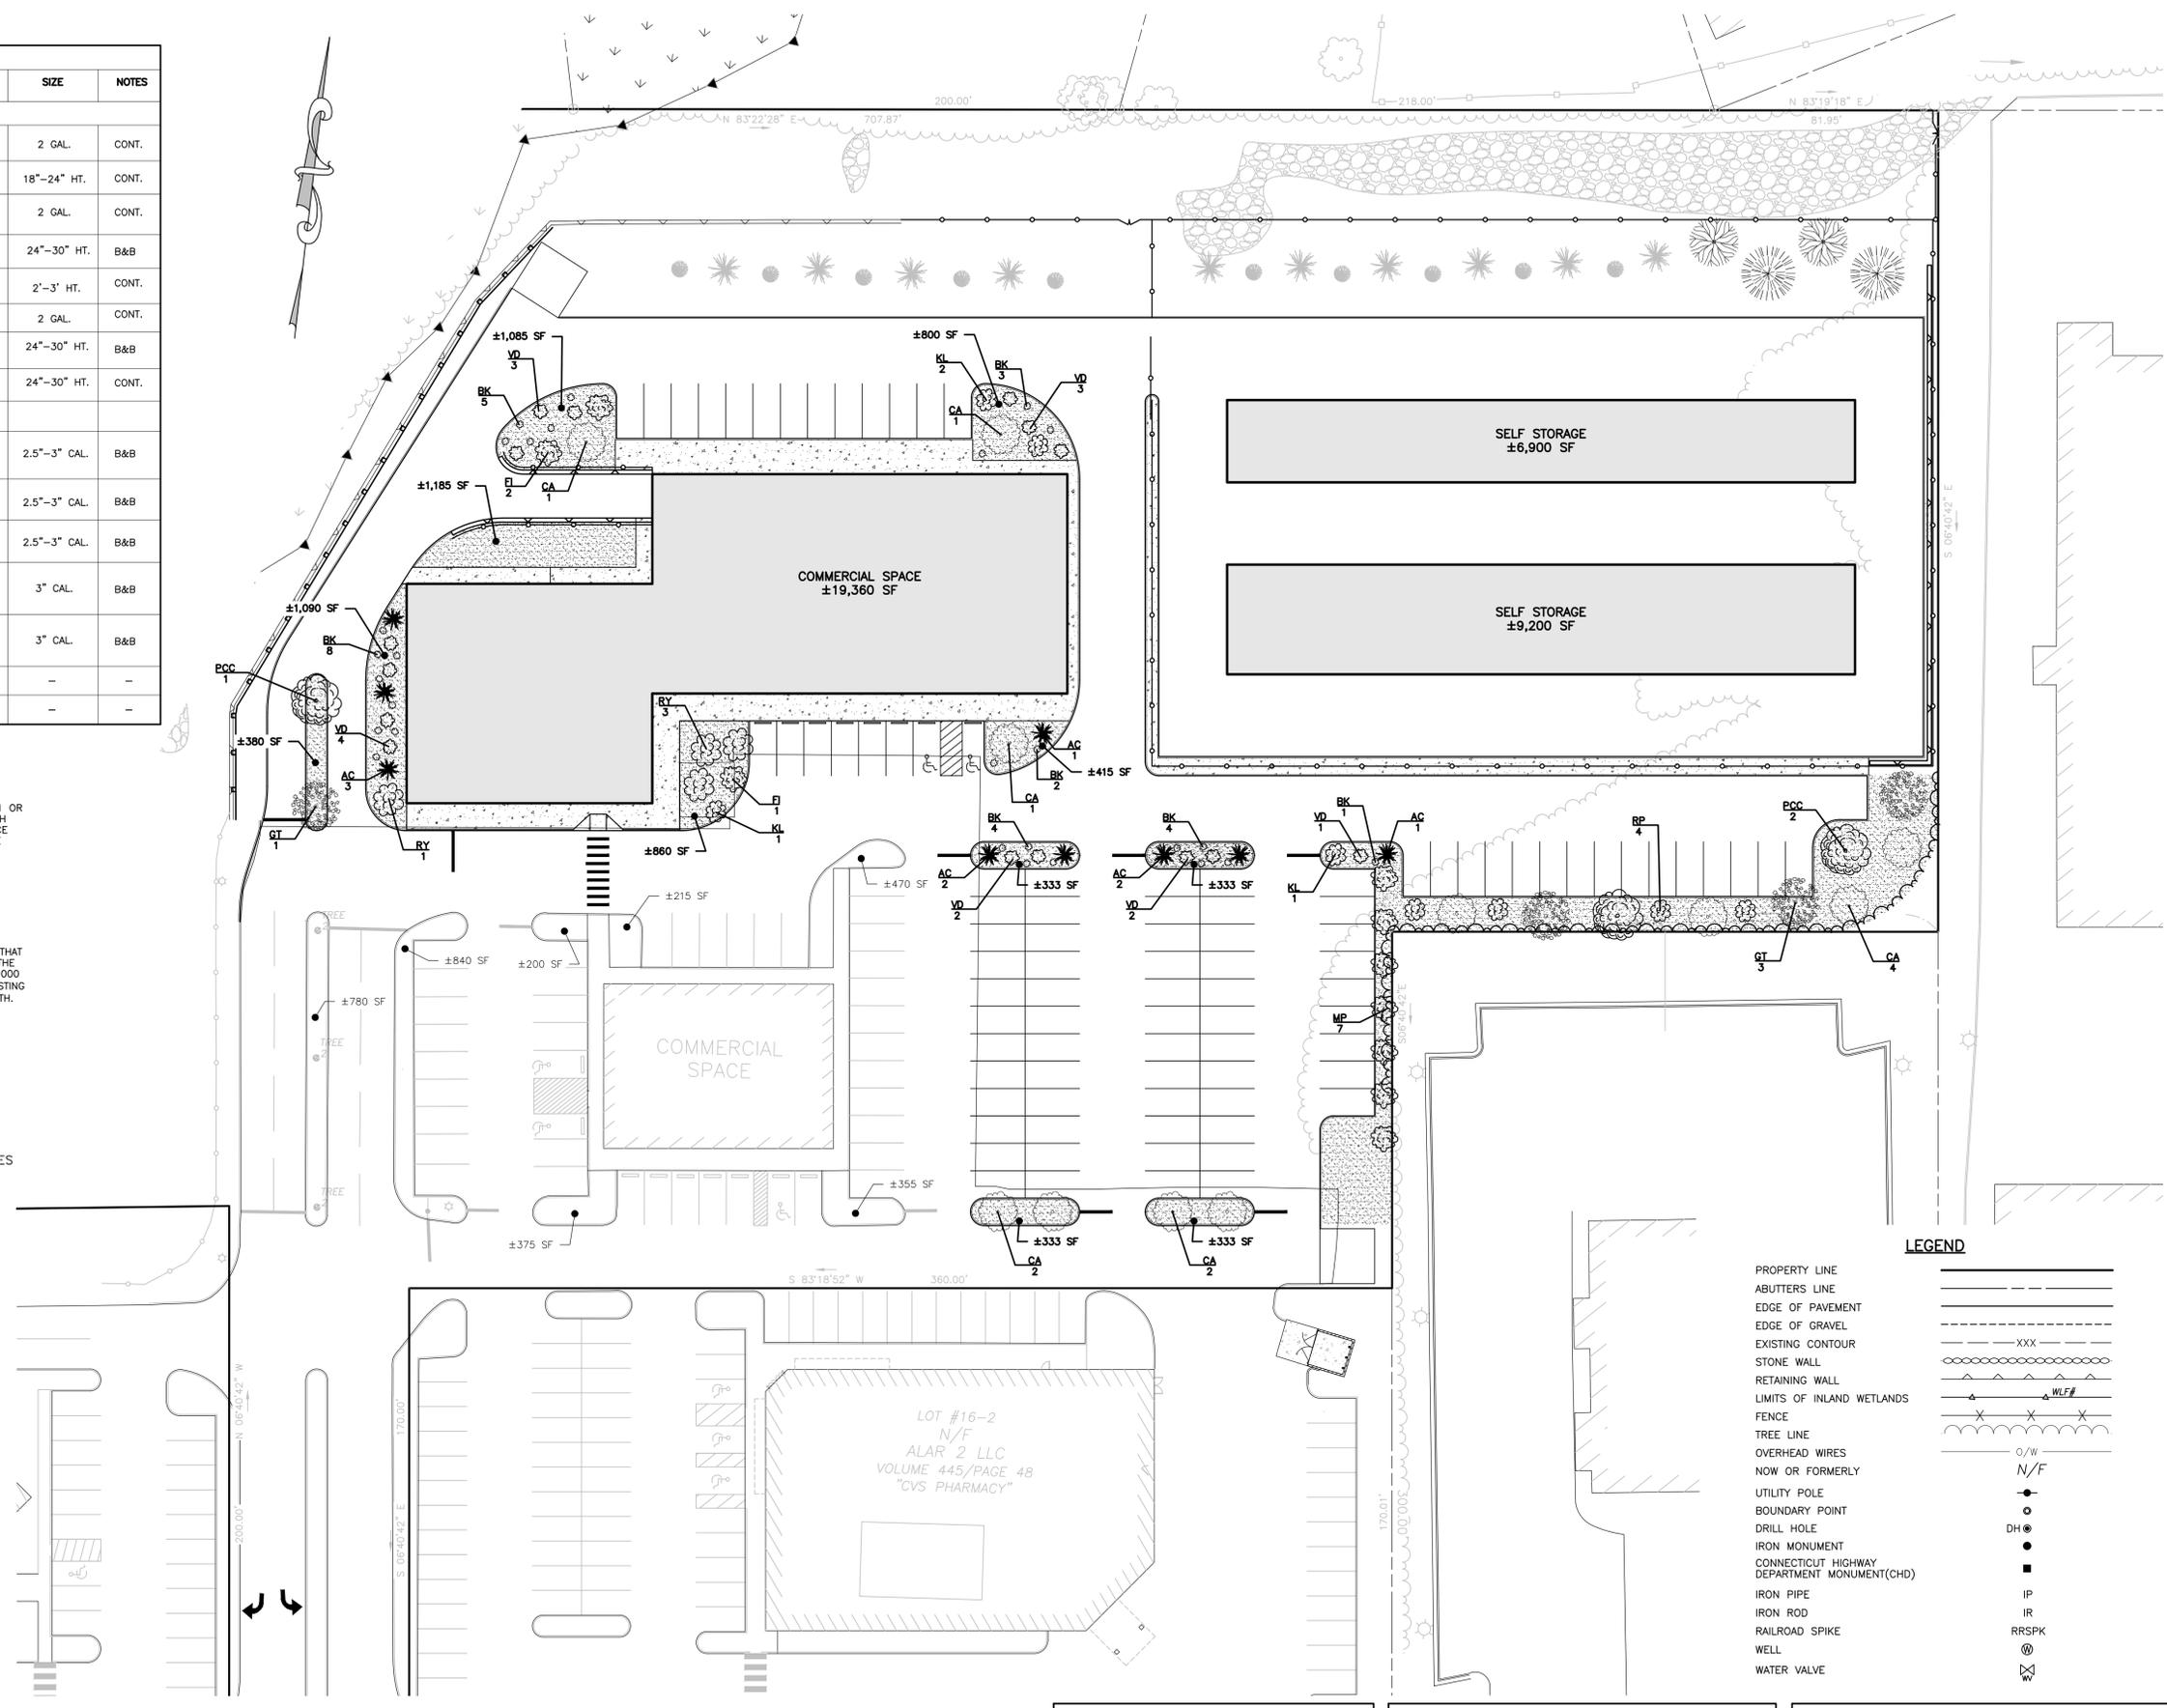

LEGEND

- PROPERTY LINE
- ABUTTERS LINE
- EDGE OF PAVEMENT
- EDGE OF GRAVEL
- EXISTING CONTOUR
- STONE WALL
- RETAINING WALL
- LIMITS OF INLAND WETLANDS
- FENCE
- TREE LINE
- OVERHEAD WIRES
- NOW OR FORMERLY
- UTILITY POLE
- BOUNDARY POINT
- DRILL HOLE
- IRON MONUMENT
- CONNECTICUT HIGHWAY DEPARTMENT MONUMENT(CHD)
- IRON PIPE
- IRON ROD
- RAILROAD SPIKE
- WELL
- WATER VALVE

No.	Submittal / Revision	App'd.	By	Date

LANDSCAPE PLAN

Designed By: PMP
 Drawn By: PMP
 Checked By: PMP
 Issue Date: 05/05/2023
 Project No: 080849
 Scale: 1" = 30'

Drawing No.:

7








REVIEWED BY THE TOWN ENGINEER	ENDORSED BY THE BROOKLYN INLAND WETLANDS COMMISSION	APPROVED BY THE BROOKLYN PLANNING & ZONING COMMISSION
FIRST SELECTMAN _____ DATE _____	CHAIRMAN OR SECRETARY _____ DATE _____	CHAIRMAN OR SECRETARY _____ DATE _____



SITE DEVELOPMENT PLAN
 PREPARED FOR:
 TOWNSEND
 DEVELOPMENT
 ASSOCIATES
 PROVIDENCE ROAD (RT 6)
 BROOKLYN, CT



06/24/2023
 THIS IS A VIOLATION OF LAW FOR ANY PERSON UNLESS THEY ARE
 A LICENSED PROFESSIONAL ENGINEER. ANYONE WHOSE NAME IS
 ON THIS DRAWING IS RESPONSIBLE FOR THE DESIGN AND CONSTRUCTION
 OF THE PROJECT. ANY CHANGES TO THIS DRAWING MUST BE
 APPROVED BY THE DESIGNER. ANY CHANGES TO THIS DRAWING
 MUST BE APPROVED BY THE DESIGNER. ANY CHANGES TO THIS
 DRAWING MUST BE APPROVED BY THE DESIGNER. ANY CHANGES
 TO THIS DRAWING MUST BE APPROVED BY THE DESIGNER.

 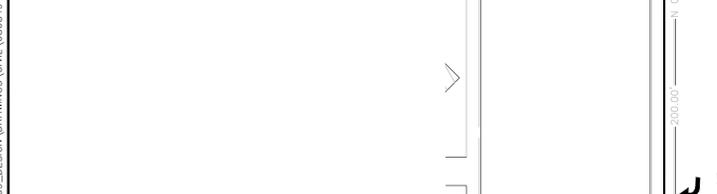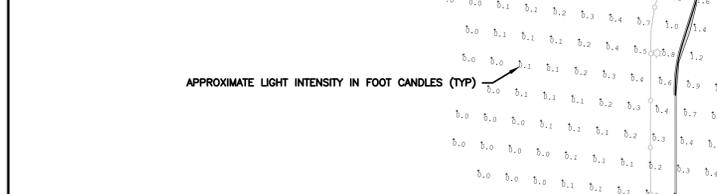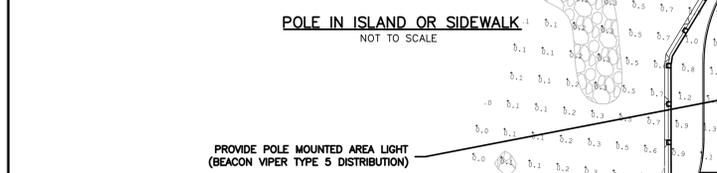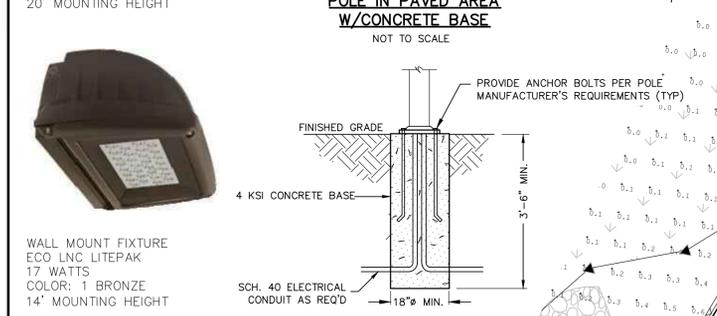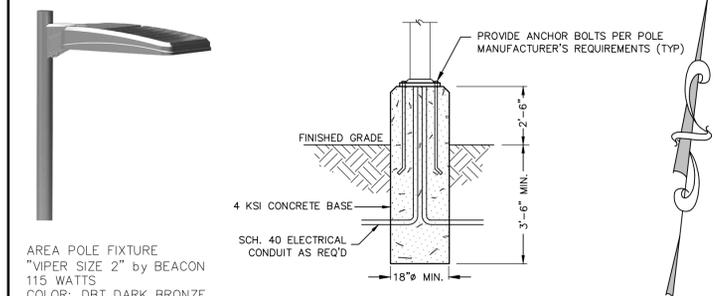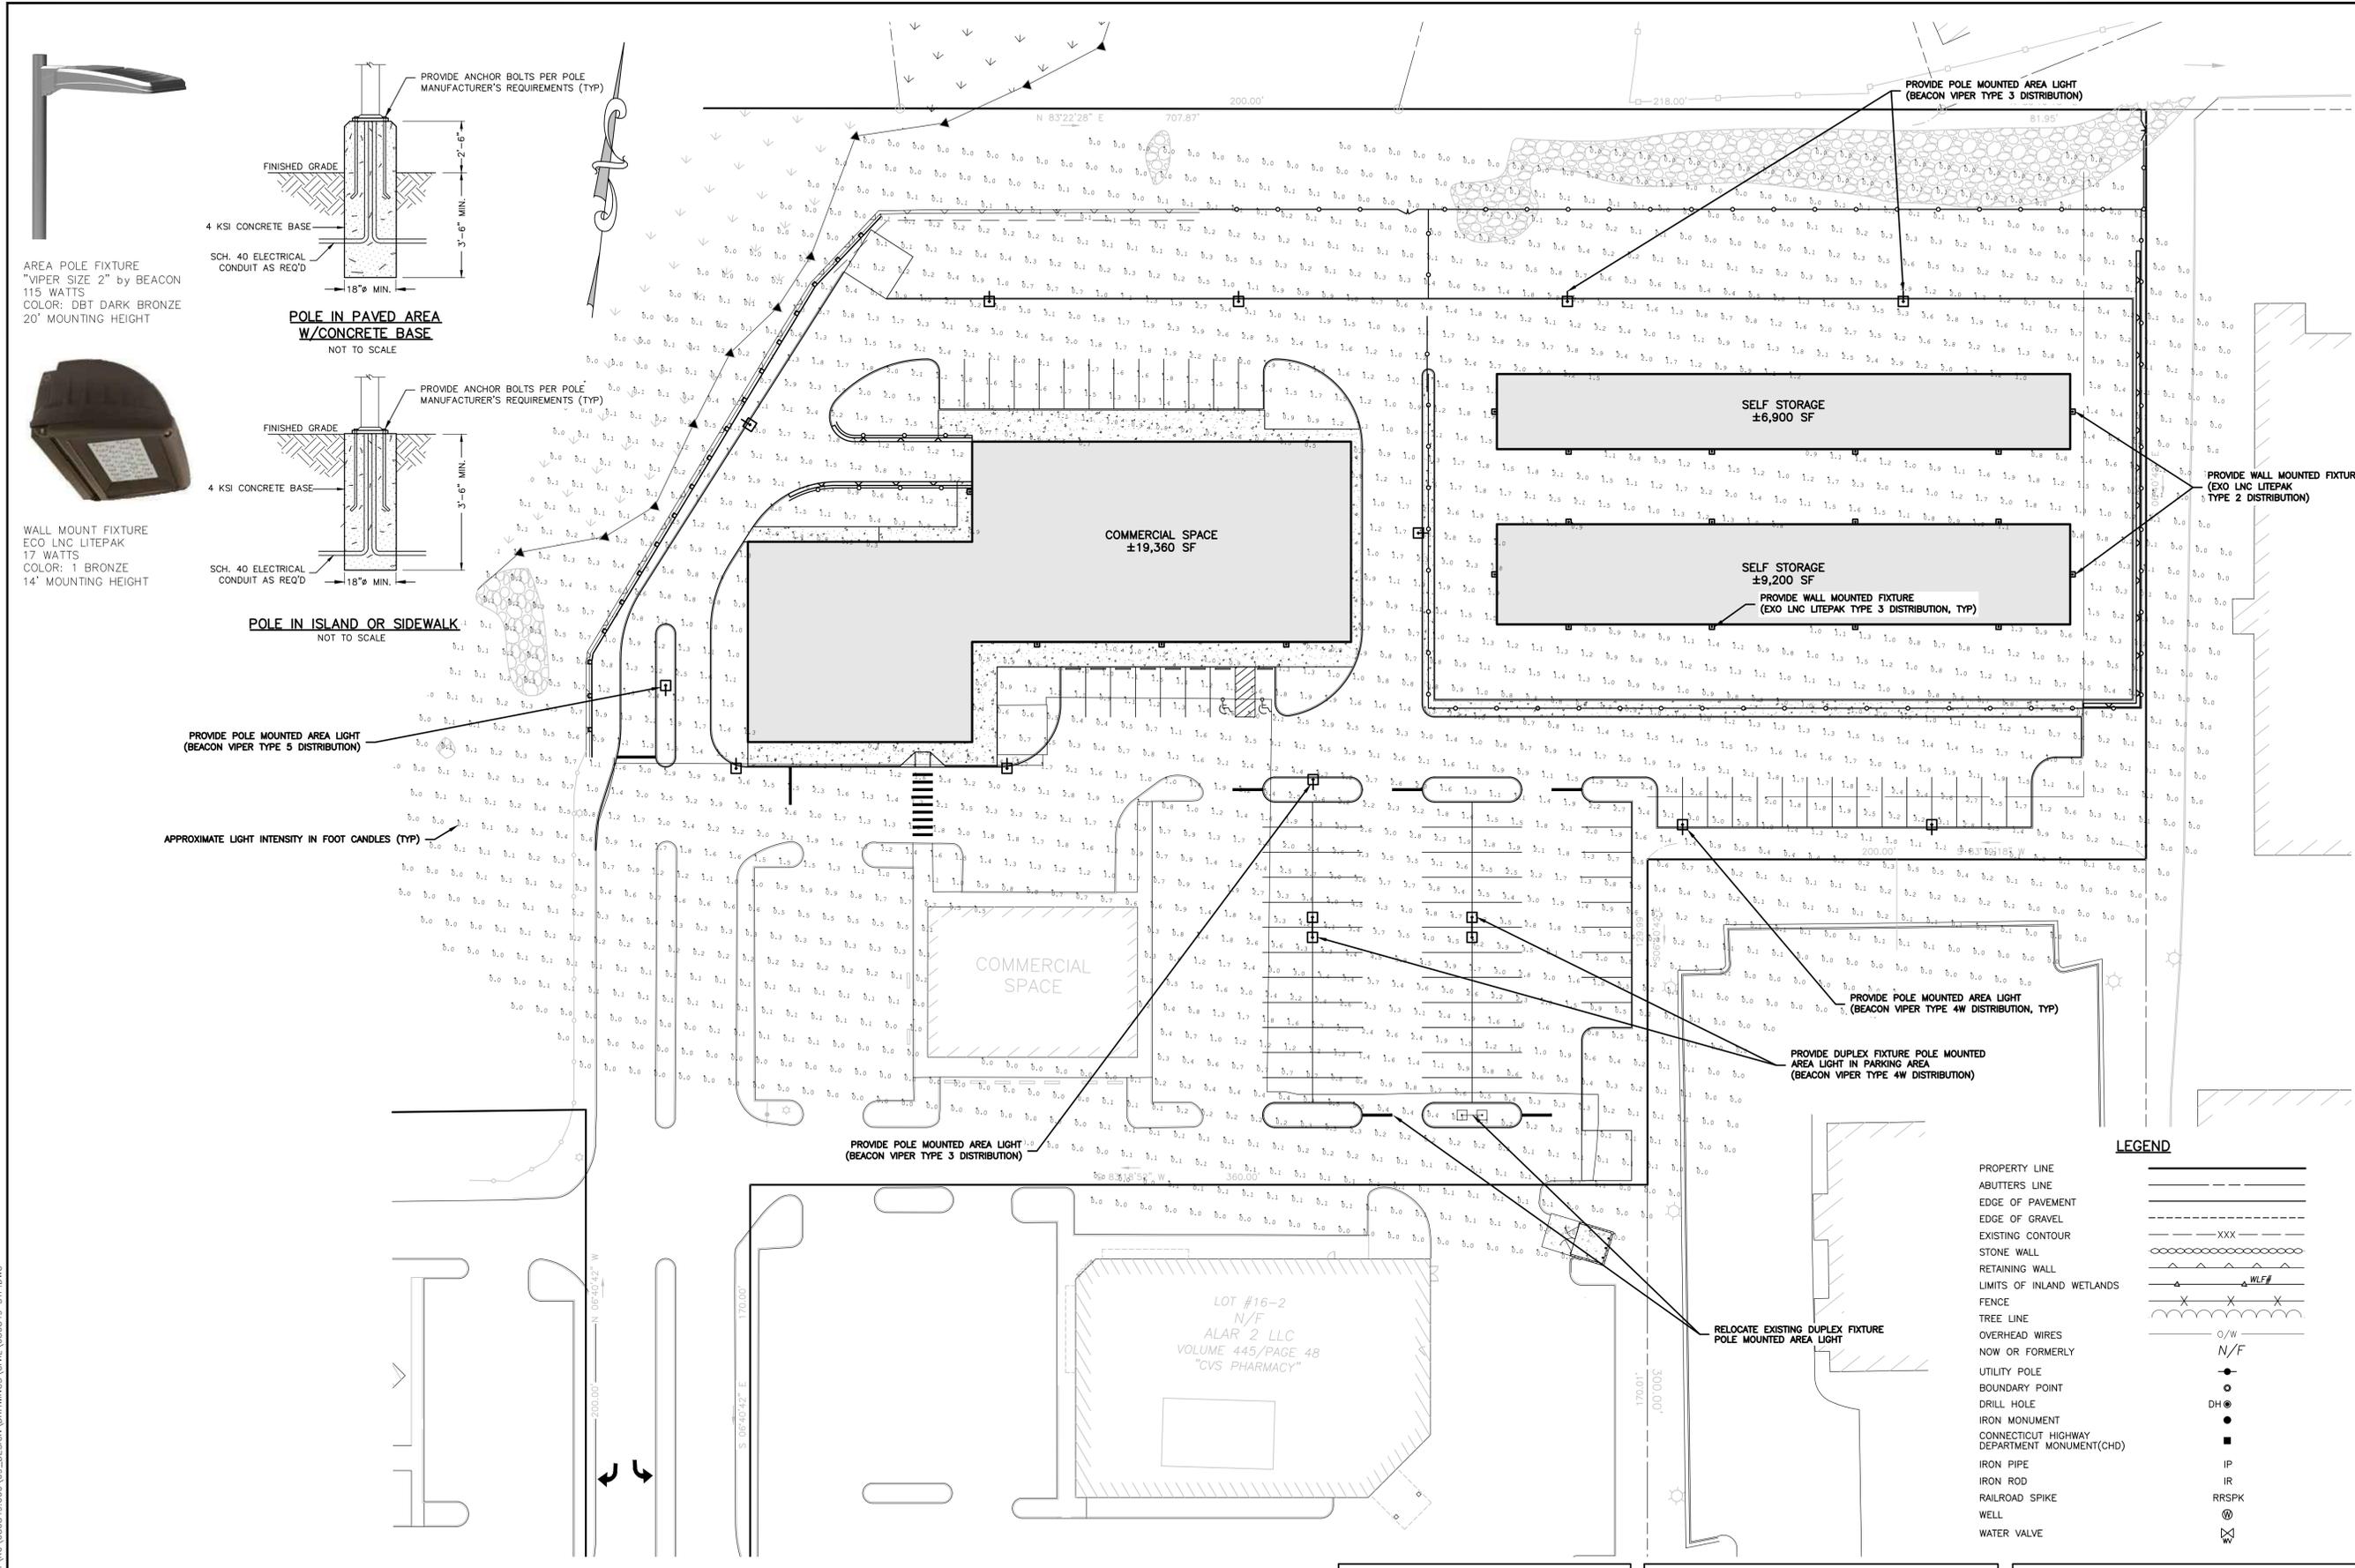

LEGEND

- PROPERTY LINE
- ABUTTERS LINE
- EDGE OF PAVEMENT
- EDGE OF GRAVEL
- EXISTING CONTOUR
- STONE WALL
- RETAINING WALL
- LIMITS OF INLAND WETLANDS
- FENCE
- TREE LINE
- OVERHEAD WIRES
- NOW OR FORMERLY
- UTILITY POLE
- BOUNDARY POINT
- DRILL HOLE
- IRON MONUMENT
- CONNECTICUT HIGHWAY DEPARTMENT MONUMENT(CHD)
- IRON PIPE
- IRON ROD
- RAILROAD SPIKE
- WELL
- WATER VALVE

No.	Submittal / Revision	App'd.	By	Date

LIGHTING PLAN

Designed By: PMP	Drawn By: PMP	Checked By: PMP
Issue Date: 05/05/2023	Project No: 080849	Scale: 1" = 30'

Drawing No.:
8

REVIEWED BY THE TOWN ENGINEER	ENDORSED BY THE BROOKLYN INLAND WETLANDS COMMISSION	APPROVED BY THE BROOKLYN PLANNING & ZONING COMMISSION
FIRST SELECTMAN _____ DATE _____	CHAIRMAN OR SECRETARY _____ DATE _____	CHAIRMAN OR SECRETARY _____ DATE _____



File: V:\PROJECTS\ANY\K6\080849\000\09_DESIGN\DRAWINGS\CIVIL\080849_SITP.DWG



05/24/2023


IT IS A VIOLATION OF LAW FOR ANY PERSON, UNLESS THEY ARE ACTING UNDER THE DIRECTION OF A LICENSED PROFESSIONAL ENGINEER, ARCHITECT, LANDSCAPE ARCHITECT OR LAND SURVEYOR TO ALTER AN ITEM IN ANY WAY IF AN ITEM BEARING THE STAMP OF A LICENSED PROFESSIONAL IS ALTERED. THE ALTERING ENGINEER, ARCHITECT, LANDSCAPE ARCHITECT OR LAND SURVEYOR SHALL STAMP THE DOCUMENT AND INCLUDE THE NOTATION "ALTERED BY" FOLLOWED BY THEIR SIGNATURE, THE DATE OF SUCH ALTERATION, AND A SPECIFIC DESCRIPTION OF THE ALTERATION.

No.	Submittal / Revision	App'd.	By	Date

CONSTRUCTION DETAILS


Designed By:	Drawn By:	Checked By:
PMP	PMP	PMP
Issue Date:	Project No:	Scale:
05/05/2023	080849	AS NOTED

Drawing No.:

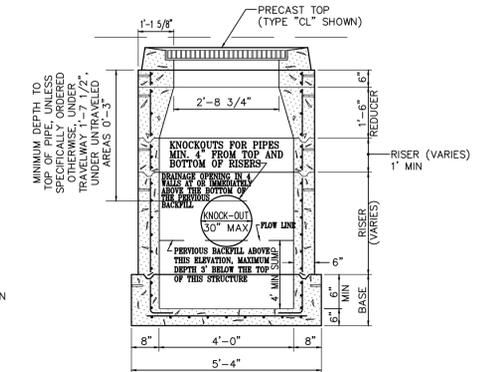

TYPE "C" OR "CL" STANDARD CATCH BASIN CROSS SECTION
NOT TO SCALE



NOTE: CATCH BASINS MUST BE PROVIDED WITH AN OUTLET HOOD ("ELIMINATOR" BY GROUNDWATER RESCUE INC. OR EQUAL)

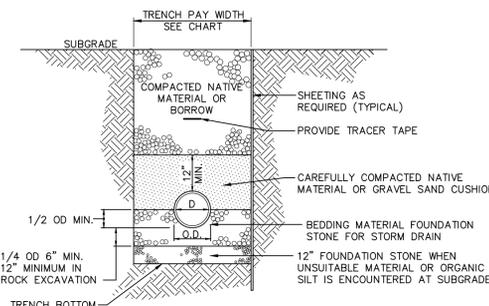


TRENCH SECTION FOR SANITARY SEWER & STORM DRAINS
NOT TO SCALE

NOTE: BACKFILL MATERIAL TO BE PLACED IN 12" MAXIMUM LIFTS & COMPACTED TO 95% MAXIMUM DRY DENSITY (AS DETERMINED BY THE MODIFIED PROCTOR METHOD)

PIPE DIAMETER	MAXIMUM TRENCH WIDTH
6"	2'-6"
8"	3'-0"
10"	3'-0"
12"	3'-0"
15"	3'-3"
18"	3'-6"
21"	4'-0"
24"	4'-6"
30"	5'-0"

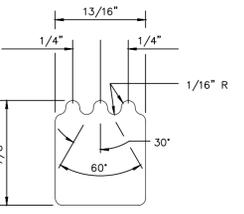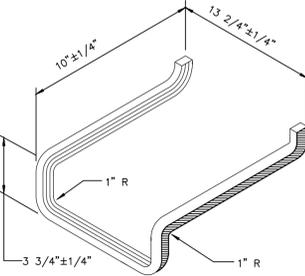


NOTE:
1. ALCOA #6061-T6 DROP FRONT DESIGN STEP OR APPROVED EQUAL.
2. PORTION OF ALUMINUM MH STEP TO BE EMBEDDED IN CONC SHALL BE COATED WITH A BITUMINOUS MATERIAL.

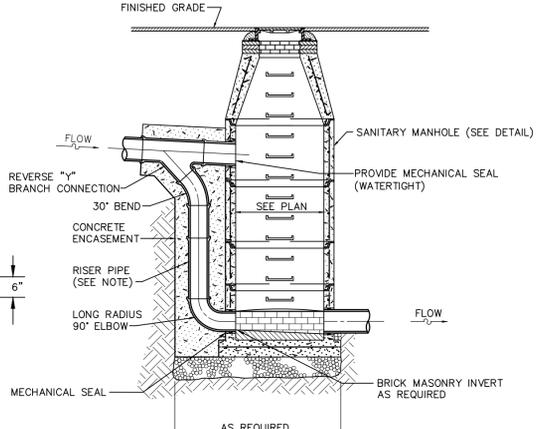


DROP MANHOLE CROSS SECTION
NOT TO SCALE

NOTE: USE 8" RISER PIPE AND BENDS FOR INCOMING SEWER OF 12" OR LESS. FOR INCOMING SEWER LARGER THAN 12", THE RISER PIPE AND BENDS SHALL BE 10"

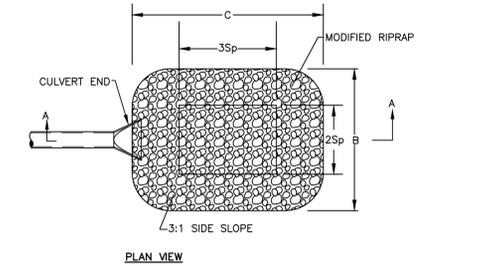


PREFORMED SCOUR HOLE TYPE 1
NTS

LOCATION	B	C	D	F	2Sp	3Sp
24" OUTLET	10'	12'	1'	1'	4'	6'

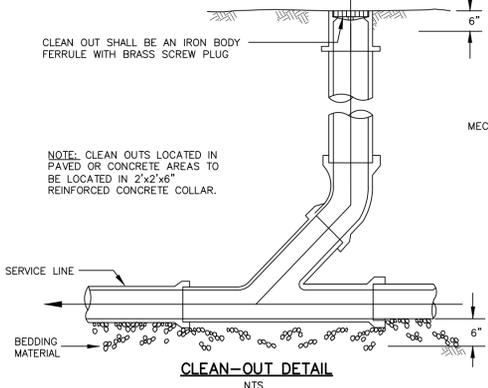

CLEAN-OUT DETAIL
NTS

NOTE: CLEAN OUTS LOCATED IN PAVED OR CONCRETE AREAS TO BE LOCATED IN 2'x2'x6" REINFORCED CONCRETE COLLAR.

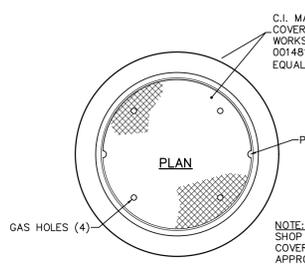


STANDARD MANHOLE FRAME AND COVER
NOT TO SCALE

NOTE: CONTRACTOR SHALL SUBMIT SHOP DRAWINGS OF FRAME & COVER SHOWING CASTING FOR APPROVAL


DRAINAGE MANHOLE SHALL HAVE "DRAINAGE" OR "STORM" IMPRINTED ON COVER

SEWER MANHOLE SHALL HAVE "SANITARY SEWER" IMPRINTED ON THE COVER

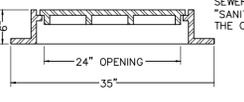


CROSS SECTION


STANDARD COVER SHOWN BOLTED AND GASKET COVER SIMILAR

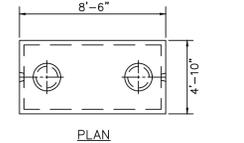

1000 GALLON GREASE TRAP
NOT TO SCALE

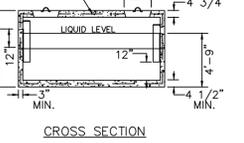


CROSS SECTION

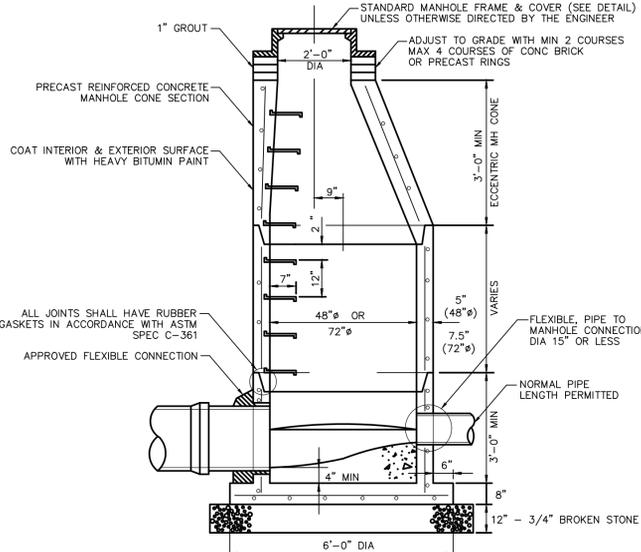


SANITARY MANHOLE
NTS

NOTE: PRECAST MANHOLE SHALL BE IN ACCORDANCE WITH ASTM C-478


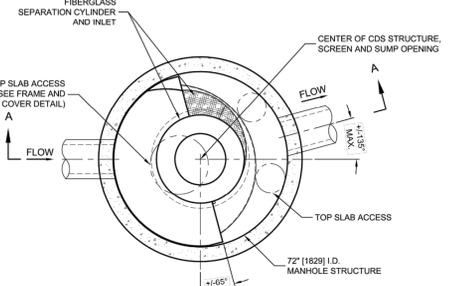


PLAN VIEW B-B
N.T.S.

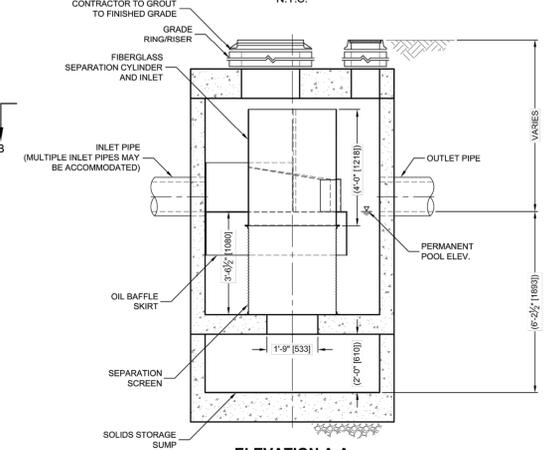


ELEVATION A-A
N.T.S.

HYDRODYNAMIC SEPARATOR
NTS

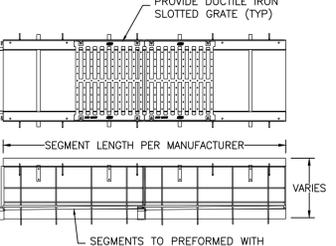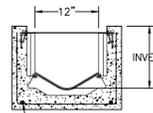

TRENCH DRAIN
NTS


NOTE: STRUCTURE TO MEET H-20 LOADING REQUIREMENTS

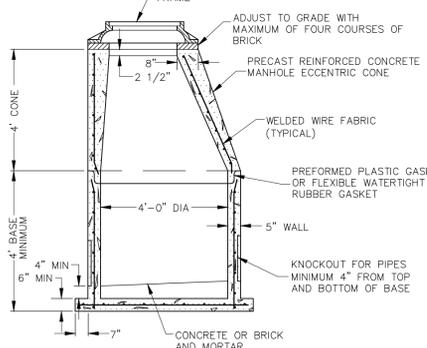


DRAINAGE MANHOLE CROSS SECTION
NOT TO SCALE



IT IS A VIOLATION OF LAW FOR ANY PERSON, UNLESS THEY ARE ACTING UNDER THE DIRECTION OF A LICENSED PROFESSIONAL ENGINEER, ARCHITECT, LANDSCAPE ARCHITECT OR LAND SURVEYOR TO ALTER IN ANY WAY, IF AN ITEM BEARING THE STAMP OF A LICENSED PROFESSIONAL IS ALTERED. THE ALTERING ENGINEER, ARCHITECT, LANDSCAPE ARCHITECT OR LAND SURVEYOR SHALL STAMP THE DOCUMENT AND INCLUDE THE NOTATION "ALTERED BY" FOLLOWED BY THEIR SIGNATURE, THE DATE OF SUCH ALTERATION, AND A SPECIFIC DESCRIPTION OF THE ALTERATION.

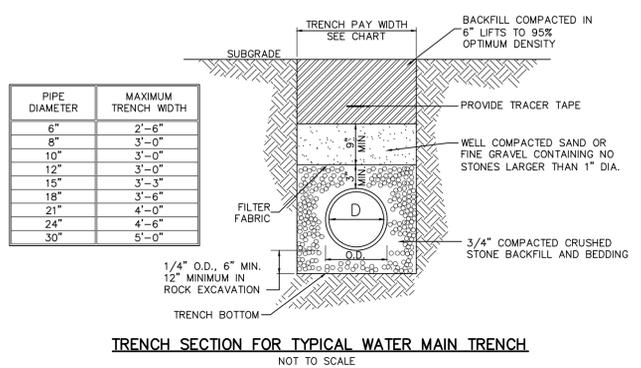


TRENCH SECTION FOR TYPICAL WATER MAIN TRENCH
 NOT TO SCALE

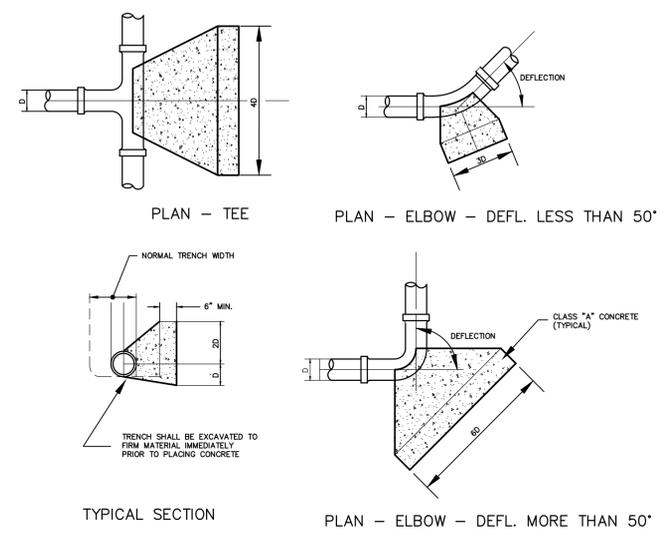


CONCRETE THRUST BLOCKS
 NOT TO SCALE

NOTE: THRUST BLOCK DIMENSIONS ASSUME:
 ALLOWABLE SOIL BEARING PRESSURE = 1,650 PSI
 WATER MAIN WORKING PRESSURE = 150 PSI

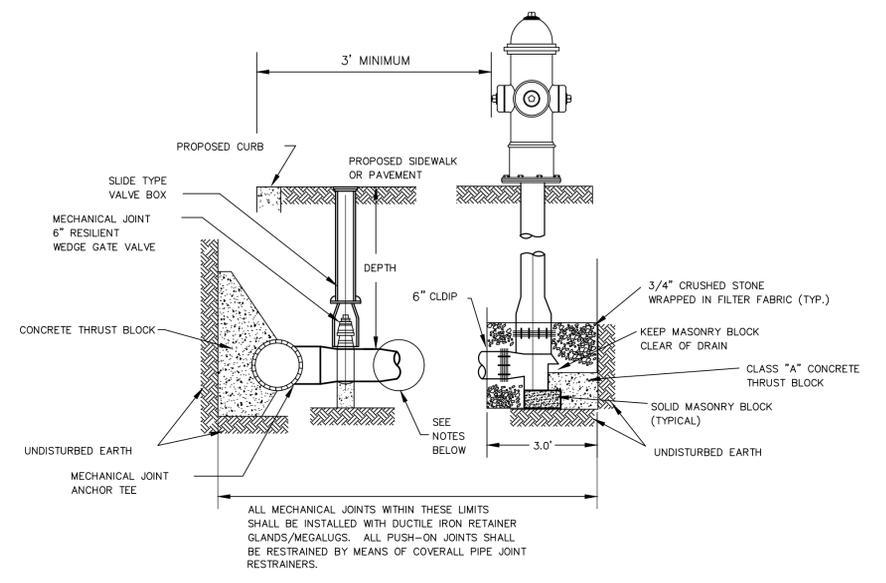


HYDRANT DETAIL
 NOT TO SCALE

NOTE: HYDRANTS SHALL BE SET AT BACK OF SIDEWALKS ALLOWING 3.0' MINIMUM TO FACE OF CURB.

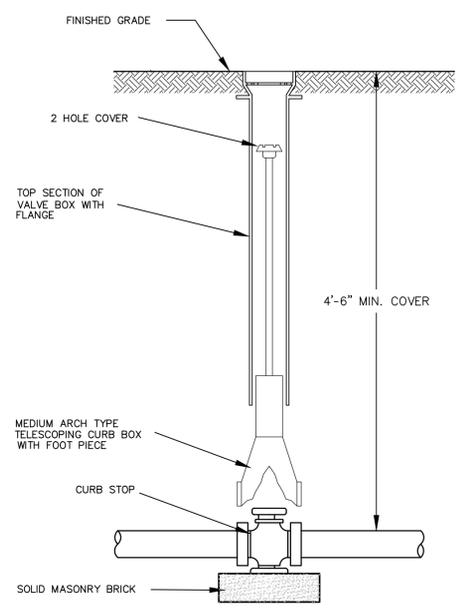


CURB STOP
 NTS

- NOTES:
- 1.) GATE TO BE REINFORCED WITH GALVANIZED STEEL TUBING AND SHEATHED WITH MATERIALS CONSISTENT IN TYPE AND COLOR TO THE REMAINDER OF THE DUMPSTER ENCLOSURE.
 - 2.) GATE POSTS AND BOLLARDS SHALL BE SET IN PLACE PRIOR TO CASTING SLAB.
 - 3.) ENTIRE SLAB SHALL BE CAST ON MINIMUM OF 6" CRUSHED STONE OR COMPACTED GRAVEL.
 - 4.) CONCRETE SHALL HAVE A MINIMUM COMPRESSIVE STRENGTH OF 3000 PSI AND SHALL BE PLACED IN ACCORDANCE WITH ACI 318-02.
 - 5.) WELDED WIRE REINFORCEMENT SHALL CONFORM TO ASTM A 185.
 - 6.) STEEL REINFORCING SHALL HAVE A YIELD STRENGTH OF 60ksi.

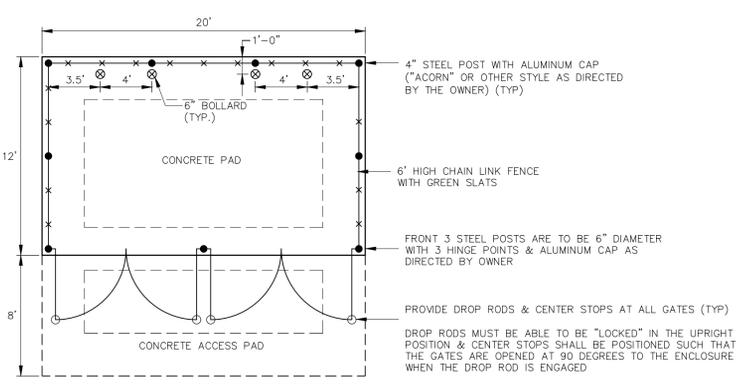


DUMPSTER ENCLOSURE DETAIL
 NOT TO SCALE

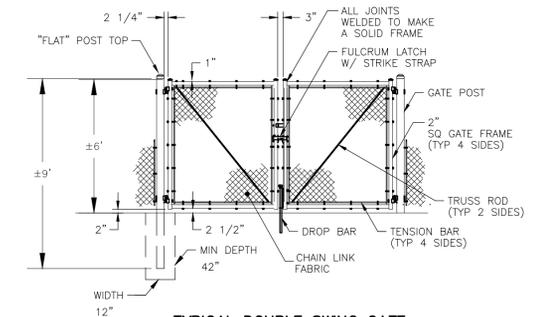


TYPICAL DOUBLE SWING GATE
 NOT TO SCALE

- NOTE:
1. ALL FENCE COMPONENTS SHALL BE BLACK PVC COATED
 2. PROVIDE DROP BAR FOR EACH GATE & GROUND INSERT TO STABILIZE GATES IN BOTH CLOSED & OPEN CONDITIONS. PROVIDE LATCH POSTS TO STABILIZE GATES IN OPEN POSITION IF GROUND ELEVATIONS VARY.

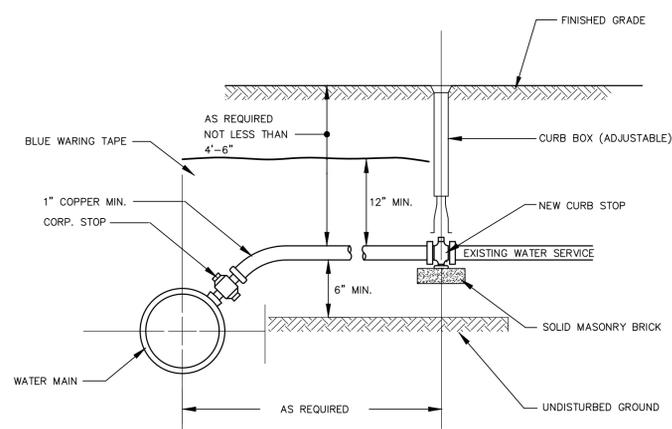


CORPORATION CURB STOP
 NTS


NOTE: WATER SERVICE PIPE TO BE INSTALLED IN A BED OF FINE AGGREGATE SAND 6" MINIMUM BED AND 12" MINIMUM COVER AND BLUE WARNING TAPE ON TOP OF THE 12" FINE AGGREGATE BED.

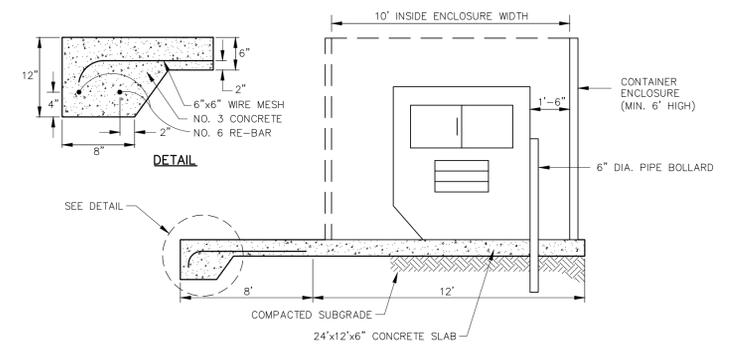

DUMPSTER PAD SECTION
 NOT TO SCALE

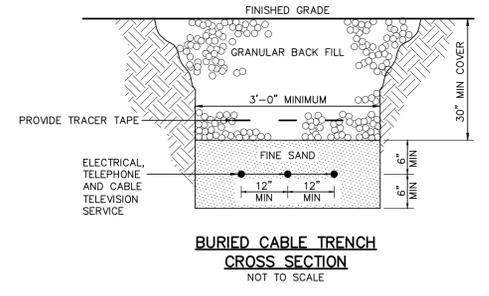

BURIED CABLE TRENCH
 CROSS SECTION
 NOT TO SCALE

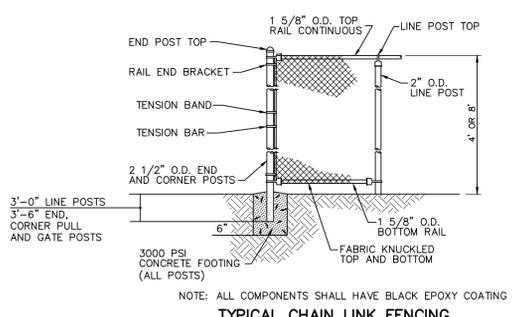

TYPICAL CHAIN LINK FENCING
 NOT TO SCALE

NOTE: ALL COMPONENTS SHALL HAVE BLACK EPOXY COATING

REVIEWED BY THE TOWN ENGINEER

 FIRST SELECTMAN DATE

ENDORSED BY THE BROOKLYN INLAND WETLANDS COMMISSION

 CHAIRMAN OR SECRETARY DATE

APPROVED BY THE BROOKLYN PLANNING & ZONING COMMISSION


 CHAIRMAN OR SECRETARY DATE

No.	Submittal / Revision	App'd.	By	Date

CONSTRUCTION DETAILS


Designed By:	Drawn By:	Checked By:
PMP	PMP	PMP
Issue Date:	Project No:	Scale:
05/05/2023	080849	AS NOTED

Drawing No.:

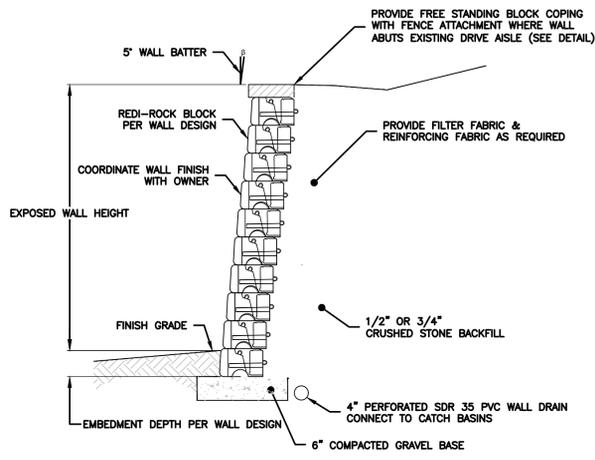


SEGMENTAL CONCRETE BLOCK RETAINING WALL
 NOT TO SCALE

- NOTES:
 1. BASIS FOR DESIGN IS REDI-ROCK GRAVITY WALL SYSTEM.
 2. PROVIDED DETAIL ILLUSTRATES TYPICAL WALL CONSTRUCTION. WALL MANUFACTURER MUST PROVIDE COMPLETE SIGNED & SEALED PLANS & CALCULATIONS FOR SUBMISSION TO TOWN BUILDING DEPARTMENT PRIOR TO CONSTRUCTION.

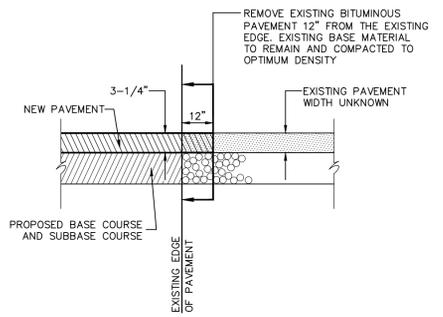


- SAW CUT PAVEMENT WITH POWER DRIVEN SAW 12" FROM THE EXISTING EDGE. SAW CUT TO BE PERPENDICULAR TO THE EXISTING SURFACE.
- REMOVE ENTIRE WIDTH OF PAVEMENT.
- CLEAN JOINT WITH COMPRESSED AIR HAVING A MINIMUM RATED CAPACITY OF 90 PSI
- APPLY TACK COAT TO THE SAW CUT EDGE AND MATCH THIS EDGE WITH THE PROPOSED EDGE.

TYPICAL CROSS SECTION FOR MATCHING EXISTING AND PROPOSED PAVEMENT
 NOT TO SCALE

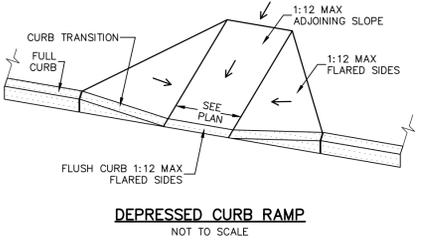

DEPRESSED CURB RAMP
 NOT TO SCALE


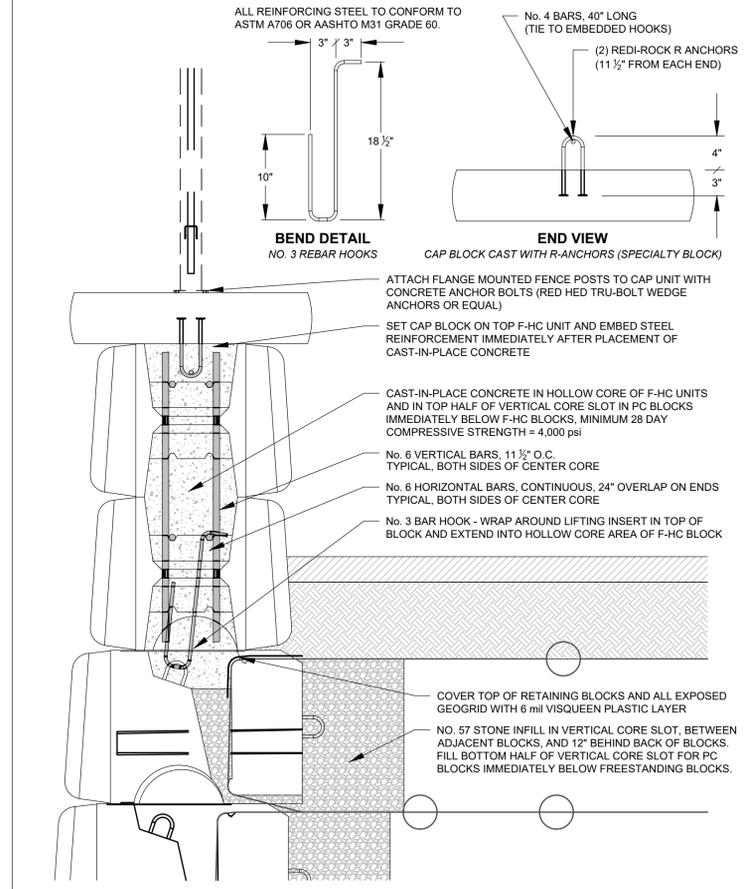


DRAWN BY: J. JOHNSON	TITLE: F-HC FREESTANDING BLOCK COPING WITH FENCE ATTACHMENT	REDI-ROCK 05481 US 31 SOUTH, CHARLEVOIX, MI 49720 (866) 222-6408 ext. 3010 • engineering@redi-rock.com www.redi-rock.com
APPROVED BY:		
DATE: 01/18/17		
SHEET: 2 OF 2	F-FC Coping with Fence Attachment R-Anchor Option 011817.dwg	


HANDICAP PARKING LAYOUT
 NOT TO SCALE

- NOTES:
 1. VAN ACCESSIBLE SPACES REQUIRE AN 8' SPACE WITH AN 8' HATCHED AREA.
 2. ADJACENT SPACES CAN "SHARE" HATCHED ACCESS AISLES.
 3. MAXIMUM SLOPE IN ANY DIRECTION WITHIN PARKING SPACE & HATCHED AREA IS 2%

HANDICAPPED PARKING SIGN
 NOT TO SCALE

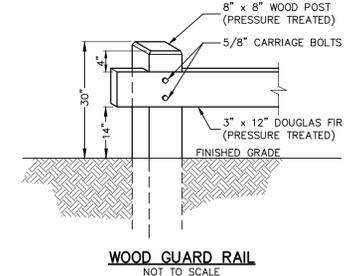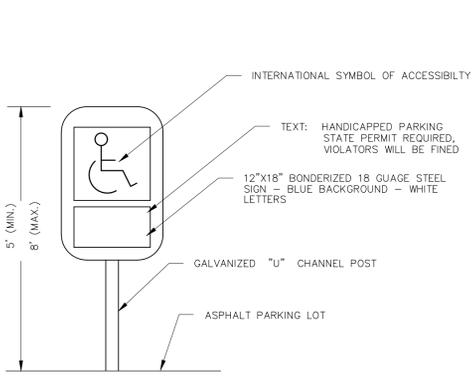

WOOD GUARD RAIL
 NOT TO SCALE

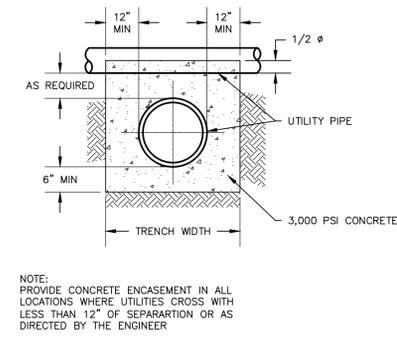


CONCRETE ENCASEMENT
 NTS

NOTE: PROVIDE CONCRETE ENCASEMENT IN ALL LOCATIONS WHERE UTILITIES CROSS WITH LESS THAN 12" OF SEPARATION OR AS DIRECTED BY THE ENGINEER


REVIEWED BY THE TOWN ENGINEER
 FIRST SELECTMAN _____ DATE _____

ENDORSED BY THE BROOKLYN INLAND WETLANDS COMMISSION
 CHAIRMAN OR SECRETARY _____ DATE _____



APPROVED BY THE BROOKLYN PLANNING & ZONING COMMISSION
 CHAIRMAN OR SECRETARY _____ DATE _____

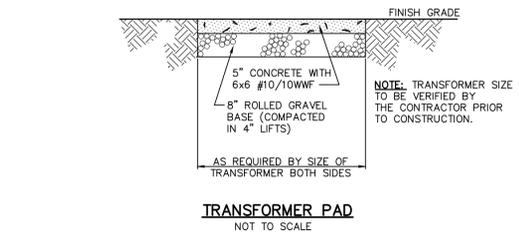


CONCRETE WHEEL STOP CROSS SECTION
 NOT TO SCALE

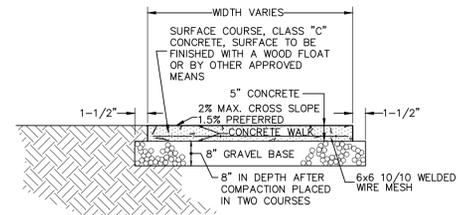


TRANSFORMER PAD
 NOT TO SCALE

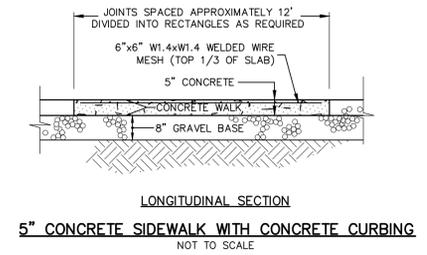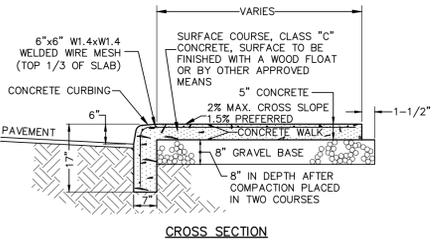


**5\"/>
 NOT TO SCALE**

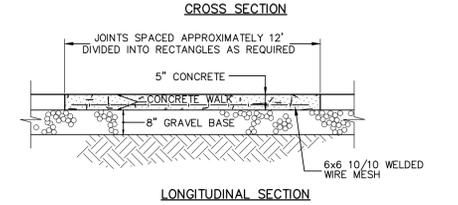

**5\"/>
 NOT TO SCALE**

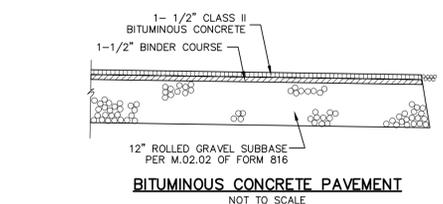

BITUMINOUS CONCRETE PAVEMENT
 NOT TO SCALE

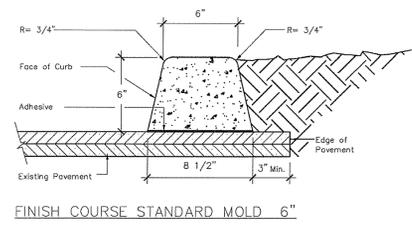

CONCRETE LIP CURBING DETAIL
 NOT TO SCALE


NOTE: USE FINISH COURSE STANDARD MOLD 6\"/>

CONSTRUCTION DETAILS

Designed By: PMP	Drawn By: PMP	Checked By: PMP
Issue Date: 05/05/2023	Project No: 080849	Scale: AS NOTED




THIS IS A VOUCHER OF LAW FOR THE SERVICES RENDERED HEREIN AND IS VALID UNDER THE DIRECTION OF A LICENSED PROFESSIONAL ENGINEER, ARCHITECT, LANDSCAPE ARCHITECT OR LAND SURVEYOR TO ALTER AN ITEM IN ANY WAY IF AN ITEM BEARING THE STAMP OF A LICENSED PROFESSIONAL IS ALREADY THE ALTERNATIVE ENGINEER, ARCHITECT, LANDSCAPE ARCHITECT OR LAND SURVEYOR SHALL STAMP THE DOCUMENT AND INCLUDE THE NOTATION "ALTERED BY" FOLLOWED BY THEIR SIGNATURE, THE DATE OF SUCH ALTERATION, AND A SPECIFIC DESCRIPTION OF THE ALTERATION.

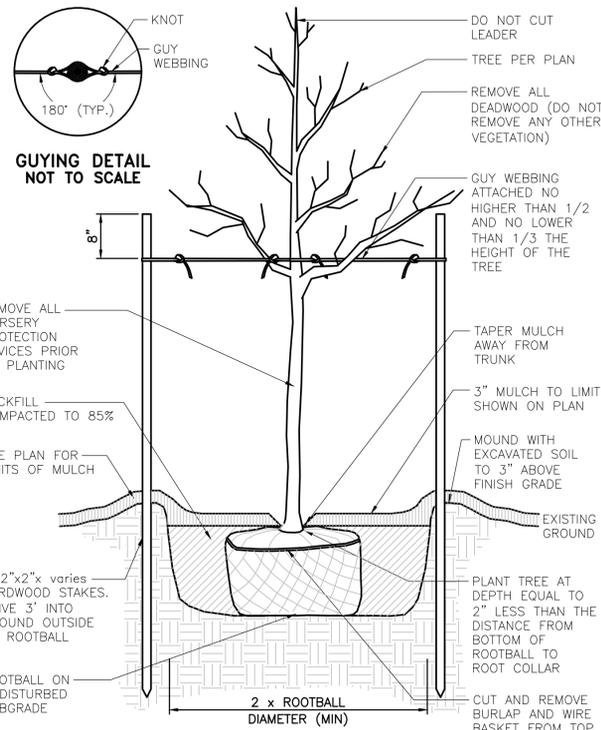


NOTE:
1. AFTER THE GUARANTEE PERIOD THE CONTRACTOR WILL BE RESPONSIBLE FOR THE REMOVAL OF STAKES AND GUY WEBBING.

DECIDUOUS TREE
STAKING AND PLANTING DETAIL
NOT TO SCALE

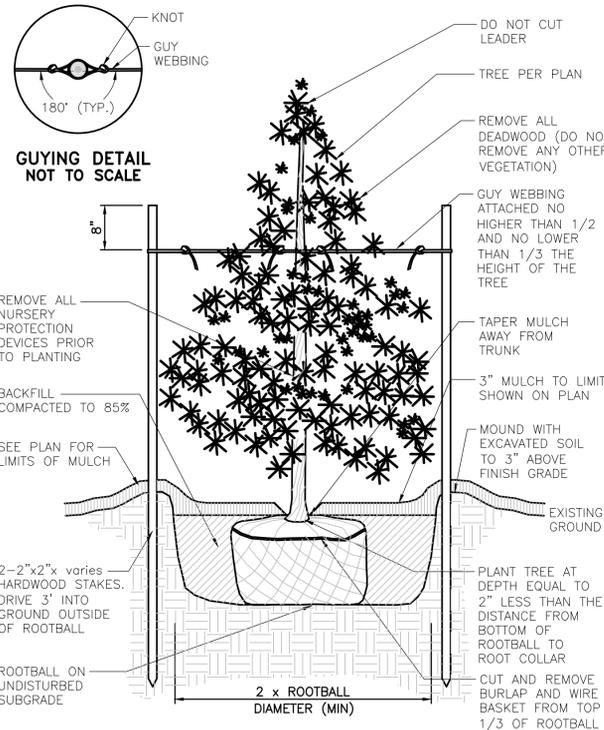


NOTE:
1. AFTER THE GUARANTEE PERIOD THE CONTRACTOR WILL BE RESPONSIBLE FOR THE REMOVAL OF STAKES AND GUY WEBBING.


EVERGREEN TREE PLANTING DETAIL
NOT TO SCALE

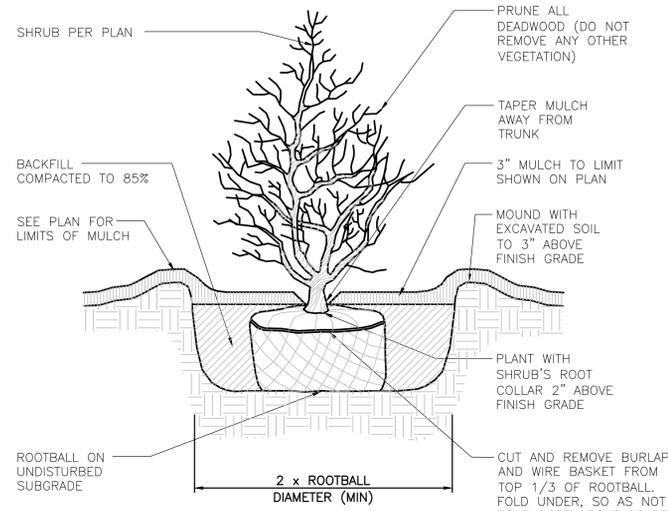


SHRUB PLANTING DETAIL
NOT TO SCALE

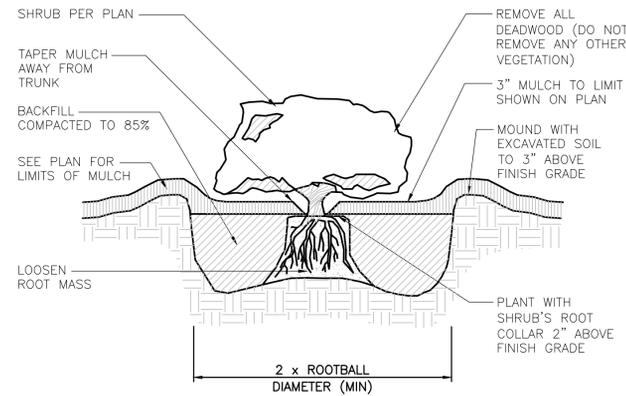


CONTAINER GROWN TREE AND
SHRUB PLANTING DETAIL
NOT TO SCALE

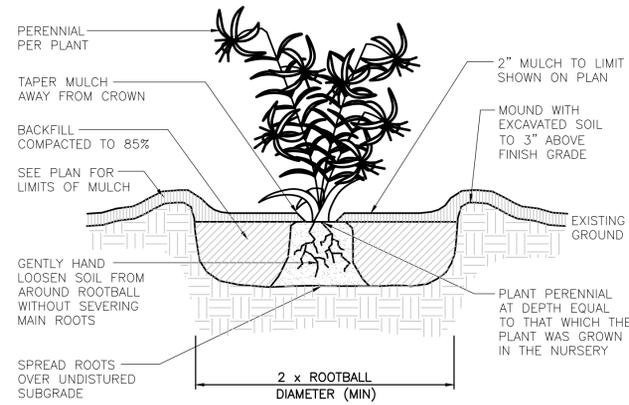

PERENNIAL PLANTING DETAIL
NOT TO SCALE

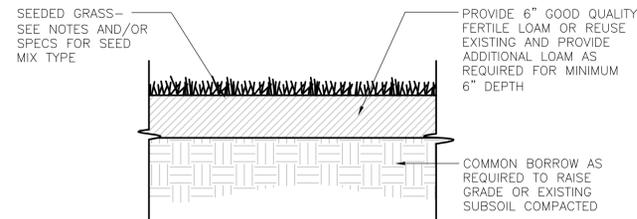

LOAM AND SEED DETAIL
NOT TO SCALE

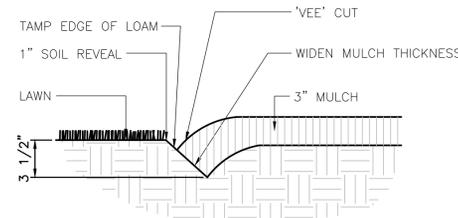

BEDLINE EDGE DETAIL
NOT TO SCALE

NOTE: LOCATE BEDLINE AS SHOWN ON PLAN.

GENERAL NOTES:

- 1. ALL PLANT MATERIAL MUST BE TAGGED IN THE GROUND, AT THE NURSERY BY THE LANDSCAPE ARCHITECT. ALL PLANT MATERIAL SHALL BE COMMERCIALY OBTAINED AND SHALL MEET THE AMERICAN ASSOCIATION OF NURSERYMAN STANDARDS FOR NURSERY STOCK, LATEST EDITION, AND ITS AMENDMENTS. PLANT ONLY DURING SEASON NORMAL TO THE PARTICULAR VARIETY. ALL PLANT INSPECTIONS WILL BE AT THE EXPENSE OF THE CONTRACTOR. PERMANENT SEALS WILL BE REQUIRED.
- 2. COVER ALL PLANTING BEDS WITH 3" SHREDDED HARDWOOD BARK MULCH WITHIN A SEVENTY-TWO HOUR PERIOD AFTER PLANTING. SEE PLAN FOR BED LAYOUT.
- 3. ALL EXISTING AND PROPOSED TREES SHOWN IN LAWN AREAS SHALL RECEIVE A 6" DIAMETER MULCH BED. MULCH SHALL BE PLACED TO A DEPTH OF 3". REMOVE ALL SOD, ROOTS, STICKS AND STONES PRIOR TO PLACEMENT OF MULCH.
- 4. ALL PLANT MATERIALS FURNISHED BY THE CONTRACTOR SHALL BE GUARANTEED FOR A PERIOD OF ONE YEAR FROM FINAL ACCEPTANCE OF LANDSCAPE WORK.
- 5. STAKE ALL TREES OVER 5' AS SHOWN ON DETAILS.
- 6. REMOVE STAKES AT THE END OF THE GUARANTEE PERIOD.
- 7. THE CONTRACTOR IS RESPONSIBLE FOR KEEPING THE SITE CLEAN OF MISCELLANEOUS DEBRIS THROUGHOUT THE CONSTRUCTION PERIOD. ALL WASTE MATERIAL IS TO BE DISPOSED OF IMMEDIATELY TO AN OFF-SITE LOCATION, UNLESS OTHERWISE INDICATED ON THE PLANS.
- 8. THE CONTRACTOR SHALL PERFORM ALL WORK IN ACCORDANCE WITH ALL LOCAL, STATE, AND FEDERAL REGULATIONS, AND SHALL OBTAIN ALL NECESSARY PERMITS FOR THIS PROJECT.
- 9. LAYOUT: ALL NOTES AND DIMENSIONS ARE TYPICAL UNLESS OTHERWISE NOTED. ALL DIMENSIONS ARE SQUARE (PARALLEL OR PERPENDICULAR) UNLESS OTHERWISE NOTED. THE CONTRACTOR SHALL NOTIFY THE OWNER/OWNER'S REPRESENTATIVE IMMEDIATELY IN THE EVENT OF ANY DISCREPANCIES FOUND IN THE CONTRACT DOCUMENTS AND/OR IN THE FIELD, OR OF CONDITIONS UNCOVERED IN THE WORK WHICH ARE NOT REFLECTED IN THE PLANS.
- 10. LOAM: LOAM MOVED DURING THE COURSE OF CONSTRUCTION SHALL BE RETAINED AND DISTRIBUTED WITHIN THE SITE IN ACCORDANCE WITH THE LANDSCAPE PLAN. STOCKPILED LOAM SHALL NOT BE MIXED WITH ANY SUBSOIL OR UNSUITABLE MATERIALS. ALL EXCESS LOAM SHALL REMAIN ON THE PROPERTY OF THE OWNER. NEW LOAM IF REQUIRED TO PROVIDE THE SPECIFIED DEPTH, SHALL BE A FERTILE, FRIABLE MEDIUM TEXTURED SANDY LOAM FREE OF MATERIAL TOXIC TO HEALTHY PLANT GROWTH. LOAM SHALL ALSO BE FREE OF ALL STUMPS, ROOTS, STONES AND OTHER EXTRANEIOUS MATTER AN INCH (1") OR GREATER IN DIAMETER. THE PH SHALL BE BETWEEN 5.5 AND 7.5 WHEN TESTED.
- 11. LAWN PREPARATION: REMOVE ALL DEBRIS AND OTHER INORGANIC MATERIALS ON THE PREPARED SUBGRADE, RESHAPE AND DRESS ANY DAMAGED OR ERODED AREA PRIOR TO SPREADING THE LOAM. SCARIFY AND LOOSEN SUBGRADE IN ANY AREAS WHERE COMPACTION MAY HAVE OCCURRED. SPREAD STOCKPILED AND OFF-SITE LOAM ON ALL DISTURBED AREAS TO PRODUCE A DEPTH OF 6". FINE GRADE LOAMED AREAS TO PRODUCE A SMOOTH AND UNBROKEN FINISH GRADE TO THE REQUIRED DEPTH. APPLY A STARTER FERTILIZER (10-20-10) AT A RATE OF 20 LBS. PER 1000 SQUARE FEET AND LIME AT A RATE OF 40 LBS. PER 1000 SQUARE FEET. ONCE SPREAD, THE FERTILIZER AND LIME SHALL BE THOROUGHLY INCORPORATED INTO THE LOAM. THE LOAM SHALL BE ROLLED, AND DEPRESSION SHALL BE TOP DRESSED AND RAKED TO CREATE A SMOOTH SURFACE.
- 12. PROTECTION OF EXISTING PLANTINGS: MAXIMUM EFFORT SHOULD BE MADE TO SAVE TREE OR OTHER PLANT SPECIMENS WHICH ARE LARGE FOR THEIR SPECIES, RARE TO THE AREA, OR OF SPECIAL HORTICULTURAL OR LANDSCAPE VALUE. CONTACT OWNER/LANDSCAPE ARCHITECT BEFORE REMOVING ANY SPECIMEN OF THIS TYPE UNLESS OTHERWISE NOTED ON THE PLANS. NO MATERIAL OR TEMPORARY SOIL DEPOSITS SHALL BE PLACED WITHIN THE DRIP LINE OF SHRUBS OR TREES DESIGNATED ON THE LANDSCAPE PLAN TO BE RETAINED. PROTECTIVE BARRIERS ARE TO BE INSTALLED AROUND EACH PLANT AND/OR GROUP OF PLANTS THAT ARE TO REMAIN ON THE SITE. BARRIERS SHALL NOT BE SUPPORTED BY THE PLANTS THEY ARE PROTECTING, BUT SHALL BE SELF SUPPORTING. THEY SHALL BE OF MINIMUM OF FOUR FEET (4') HIGH AND CONSTRUCTED OF A DURABLE MATERIAL, SUCH AS SNOW OR SILT FENCE, THAT WILL LAST UNTIL CONSTRUCTION IS COMPLETED.
- 13. PRUNING: THE CONTRACTOR SHALL CAREFULLY PRUNE BRANCHES IN THE WAY OF CONSTRUCTION BY USING ONLY APPROVED METHODS AND TOOLS. THE USE OF AXES FOR TRIMMING OR SPURS FOR CLIMBING WILL NOT BE PERMITTED.
- 14. EXISTING UTILITIES: IN ACCORDANCE WITH "CALL BEFORE YOU DIG" AT (1-800-922-4455), THE CONTRACTOR SHALL CONTACT ALL APPLICABLE UTILITY COMPANIES AND VERIFY UTILITY LINE LOCATIONS. THE CONTRACTOR SHALL BE SOLELY RESPONSIBLE FOR ANY/ALL UTILITY DAMAGE. RECORD LOCATIONS OF "CALL BEFORE YOU DIG" UTILITY LINE MARKINGS ON PROJECT RECORD DOCUMENTS.
- 15. DISTURBED AREAS: ANY AREAS DISTURBED DURING THE COURSE OF CONSTRUCTION ARE TO BE RESTORED TO ORIGINAL (OR BETTER) CONDITION BY CONTRACTOR BEFORE COMPLETION OF THE PROJECT, AND ARE SUBJECT TO APPROVAL BY LANDSCAPE ARCHITECT AND OWNER. ALL GRASS AREAS DISTURBED DURING CONSTRUCTION SHALL BE YORK RAKED TO REMOVE STONES AND LOAMED AND SEEDED AS PER SPECIFICATIONS.
- 16. DRAINAGE SYSTEMS: CONTRACTOR IS RESPONSIBLE FOR GENERAL CLEAN-OUT OF ALL CATCH BASINS, MANHOLES, AND/OR OTHER DRAINAGE FEATURES ON THE SITE WHICH HAVE ACCUMULATED SEDIMENT AS A RESULT OF CONSTRUCTION ACTIVITIES.
- 17. CLEANING: CONTRACTOR IS RESPONSIBLE FOR KEEPING SITE CLEAN OF MISCELLANEOUS DEBRIS THROUGHOUT THE CONSTRUCTION PERIOD. ALL WASTE MATERIAL IS TO BE DISPOSED OF IMMEDIATELY TO AN OFF-SITE LOCATION, UNLESS OTHERWISE INDICATED ON THE PLAN.
- 18. PLANT MATERIAL SUBSTITUTIONS ALL PLANT SUBSTITUTIONS ARE SUBJECT TO APPROVAL BY LANDSCAPE ARCHITECT AND OWNER.
- 19. IRRIGATION TO BE PROVIDED ON ALL PLANTING BEDS AND LAWN AREAS. IRRIGATION PLAN BY OTHERS.










No.	Submittal / Revision	App'd.	By	Date

CONSTRUCTION DETAILS

Designed By:	Drawn By:	Checked By:
PMP	PMP	PMP
Issue Date:	Project No:	Scale:
05/05/2023	080849	AS NOTED

Drawing No.:


EROSION AND SEDIMENTATION CONTROL DETAILS

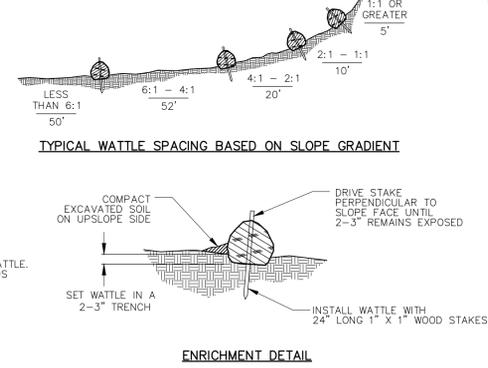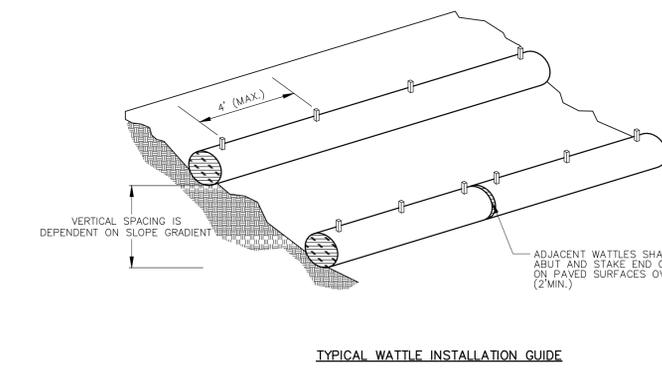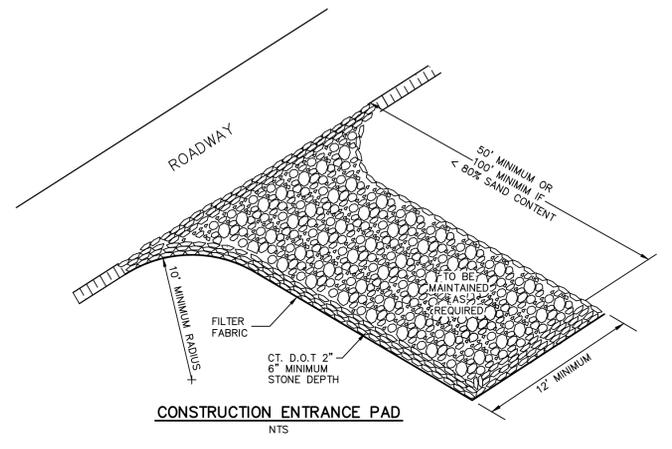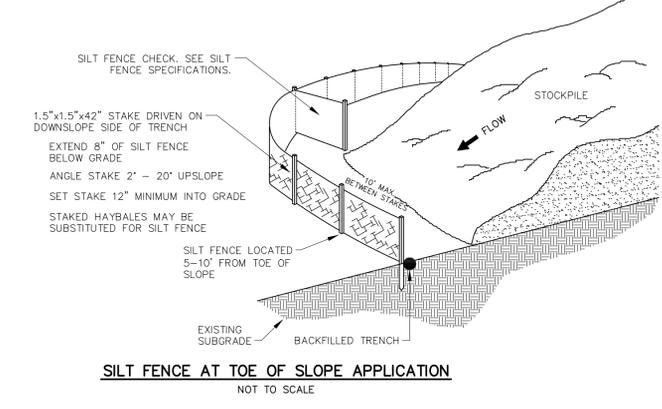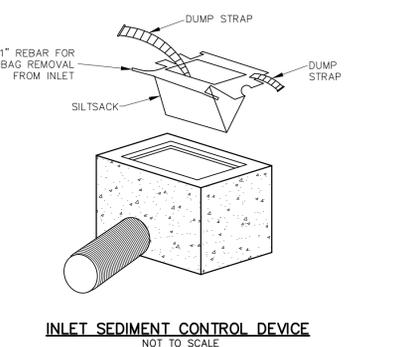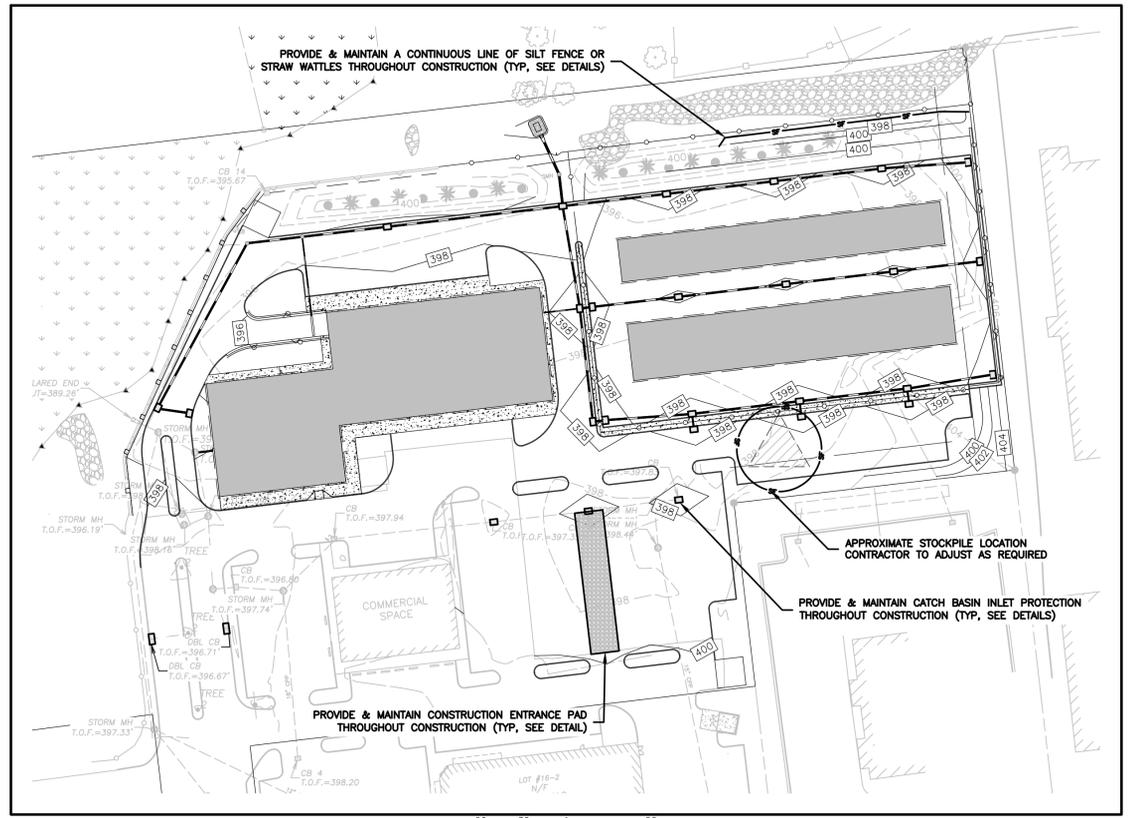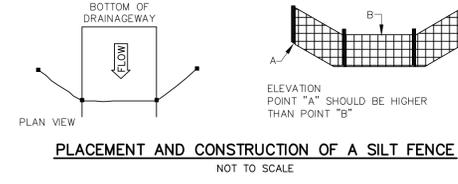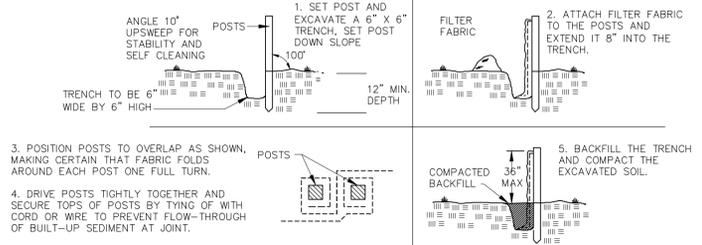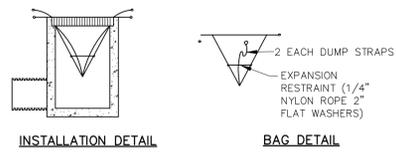

- STRAW WATTLE NOTES:**
- BEGIN AT THE LOCATION WHERE THE WATTLE IS TO BE INSTALLED BY EXCAVATING A 2-3" DEEP BY 9" WIDE TRENCH ALONG THE CONTOUR OF THE SLOPE. EXCAVATED SOIL SHOULD BE PLACED UP-SLOPE FROM THE ANCHOR TRENCH.
 - PLACE THE WATTLE IN THE TRENCH SO THAT IT CONTOURS TO THE SOIL SURFACE. COMPACT THE SOIL FROM THE EXCAVATED TRENCH AGAINST THE WATTLE ON THE UPHILL SIDE. ADJACENT WATTLES SHOULD TIGHTLY ABUT.
 - SECURE THE WATTLE WITH 24" LONG STAKES EVERY 3-4' WITH A STAKE ON EACH END. STAKES SHOULD BE DRIVEN THROUGH THE MIDDLE OF THE WATTLES LEAVING 2-3" OF STAKE EXTENDING ABOVE. THE WATTLE STAKES SHOULD BE DRIVEN PERPENDICULAR TO THE SLOPE FACE.
 - SECURE WATTLES PLACED ON PAVED SURFACES WITH SANDBAGS SPACED AT AN INTERVAL SUFFICIENT TO PREVENT MOVEMENT OF WATTLE AND TO ENSURE THAT ENDS OF ADJACENT WATTLES REMAIN TIGHTLY ABUTTED.

STRAW WATTLE INSTALLATION
 NOT TO SCALE

SITE DEVELOPMENT PLAN
 PREPARED FOR:
 TOWNSEND DEVELOPMENT ASSOCIATES
 PROVIDENCE ROAD (RT 6)
 BROOKLYN, CT

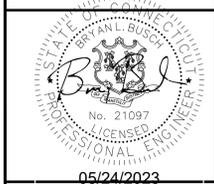

05/24/2023
 THIS DOCUMENT IS THE PROPERTY OF THE ENGINEER. IT IS TO BE USED ONLY FOR THE PROJECT AND SITE SPECIFICALLY IDENTIFIED HEREIN. ANY REUSE OR ALTERATION OF THIS DOCUMENT WITHOUT THE WRITTEN CONSENT OF THE ENGINEER IS STRICTLY PROHIBITED. THE ENGINEER ASSUMES NO LIABILITY FOR ANY DAMAGE OR INJURY TO PERSONS OR PROPERTY ARISING FROM THE USE OF THIS DOCUMENT.

No.	Submitted / Revision	App'd.	By	Date

E&S CONTROL AND STORMWATER MAINTENANCE PLAN

Designed By: PMP	Drawn By: PMP	Checked By: PMP
Issue Date: 05/05/2023	Project No: 080849	Scale: AS NOTED

REVIEWED BY THE TOWN ENGINEER
 FIRST SELECTMAN DATE

ENDORSED BY THE BROOKLYN INLAND WETLANDS COMMISSION
 CHAIRMAN OR SECRETARY DATE

APPROVED BY THE BROOKLYN PLANNING & ZONING COMMISSION
 CHAIRMAN OR SECRETARY DATE

PLANNING AND ZONING COMMISSION
TOWN OF BROOKLYN
CONNECTICUT

Received Date 11/14/22

Application #SP 22-006
Check # _____

APPLICATION FOR SPECIAL PERMIT

Name of Applicant Mindy J. Delp Phone 203-577-8788
Mailing Address 481 Pomfret Road, Brooklyn, CT 06834 Phone _____

Name of Engineer/Surveyor _____
Address _____
Contact Person _____ Phone _____ Fax _____

Name of Attorney _____
Address _____
Phone _____ Fax _____

Property location/address 481 Pomfret Road, Brooklyn, CT 06834
Map# 27 Lot# 4 Zone RA/Scenic Total Acres 3 acres
Sewage Disposal: Private Public Existing _____ Proposed _____
Water: Private Public Existing _____ Proposed _____

Proposed Activity Retail shop selling locally made craft items.
State Route Business Enterprise

Compliance with Article 4, Site Plan Requirements

Is parcel located within 500 feet of an adjoining Town? NO

The following shall accompany the application when required:

- Fee \$ _____ State Fee (\$60.00) _____ 3 copies of plans _____ Sanitary Report _____
4.5.5 Application/ Report of Decision from the Inland Wetlands Commission
4.5.5 Applications filed with other Agencies
12.1 Erosion and Sediment Control Plans

The owner and applicant hereby grant the Brooklyn Planning and Zoning Commission, the Board of Selectman, Authorized Agents of the Planning and Zoning Commission or Board of Selectman, permission to enter the property to which the application is requested for the purpose of inspection and enforcement of the Zoning regulations and the Subdivision regulations of the Town of Brooklyn

Applicant: Mindy J. Delp Date 8/1/22

Owner: Mindy J. Delp Date 8/1/22

*Note: All consulting fees shall be paid by the applicant

November 1, 2022

To the Planning and Zoning Commission;

I am writing a letter to express my desire to open a craft shop, to be housed in an existing historic outbuilding on my property. I believe I've read all the relevant parts of the Zoning regulations that apply and that I was referred to in order to write this proposal, and will address them below. But before I get to that, I would like to give you a more general overview of the intent of this project.

As a craftsman, I am only too well aware of how difficult it is to make any kind of a living doing craft. Most galleries take a significant amount of the selling price of your work, up to and including 50%, in exchange for allowing you to show your work in their shop. Thus you need to price items high in order to make money, and that of course in turn reduces the probability that you will sell them at all. Making a living wage as a craftsman is very difficult.

With that in mind, my intent for this craft shop is threefold:

1. This venture is a labor of love, and the primary intent is to help other local artisans in the area to recoup most of the value of their sales. Since I own and run another business that supports me, I don't need to make money via the craft shop beyond what it takes to pay for utilities for it; therefore I plan to take very little, if any, commission on articles that I sell, which is highly uncommon. In this way, the local artisans that show and sell their work at my shop will be able to keep all or most of the money the sale of their wares generates.
2. Having moved to this area fairly recently, I would like to connect and possibly collaborate with other local artisans,
3. Having a craft shop is a lifelong dream of mine, one that I can finally realize now that I am retired from a full time job.

I will be selling primarily quilts and other quilted items (eg, table runners; wall hangings) and also handmade one-of-a-kind jewelry. Other artisans who have expressed their interest to me in displaying their work include a woodworker, a potter, a knitter, and a painter.

I should also mention that another outbuilding on my property, adjacent to the one I am proposing here for use, was previously approved for use and issued a Special Permit as an art gallery by Normand Chartier, for the production, display, and sale of paintings. (He did not, however, register the permit). Although some of the details of his previously submitted site plan, like the width of the driveway, were inaccurate, the rest of the diagram sketch of the property layout he provided to the Planning and Zoning Commission is accurate and remains the same. (See pages 6-9). Also, for a better physical perspective of the building here proposed for a craft shop, please refer to pages 10 and 11, which show the building previously used as Norm's art gallery and the adjacent building that I am proposing here for my use.

I'll try to address the relevant items in the Brooklyn Zoning Regulations that I was directed to in my previous email correspondences with persons in the Zoning and Planning office. Having read the regulations, it seems Section 6.B, State Route Business Enterprise, and 5.A, Scenic Route Overlay Zone are most applicable to the project I am proposing,

Section 6.B.2 State Route Business Enterprise

Section 6.B.2.1.

1. My property is located at 481 Pomfret Road, which is Scenic Highway Route 169.
2. This section shall only authorize the following uses:
 - a. Adult Day Care Center
 - b. Art Studio
 - c. Antiques Sales
 - d. Craftsperson, including accessory sales of craft items created by the craftsperson**
 - e. Offices, Business or Administrative

Section 6.B.2.2

1. Establishment of a State Route Business Enterprise requires granting of a Special Permit by the Commission in accordance with Section 9.D of these regulations. (See below)

Section 9.D.3.1

9.D.3. SUBMISSION REQUIREMENTS 1. Each application for a Special Permit shall be accompanied by a complete Site Plan application in accordance with Section 9.C **unless the Zoning Enforcement Officer finds that there are no physical changes proposed to the site or any building or structure and the submission of a Site Plan application is not necessary for the Commission to evaluate the proposal. I additionally request a waiver of the site plan requirement in accordance with Section 9.D.3.5**

Nothing about the property or buildings has changed since Normand Chartier's site plan for the adjacent building was approved. Further, the only physical change proposed herein to the site is the sign attached to the building, so I'd like to suggest that this site and building is in compliance with the above section such that a site plan will not be necessary for the Commission to evaluate this proposal. If the Commission feels that attaching a sign to the building is in fact enough of a physical change to necessitate a Site Plan, then I propose to paint the Barn Quilt **directly on the building**

Section 6.B.2.3

1. "State Route Business Enterprises shall be limited to a gross floor area not to exceed 2400 square feet per lot".

This permit application is submitted for use of a building measuring 30 feet long X 23 feet wide (total 690 square feet) of which 11 feet X 14 ½ feet (total 159.5 feet) is a workroom and not a part of the shop per se. Whether including the workroom or not, the building in question is far less than the allowable 2400 square feet.

2. "State Route Business Enterprises shall:
 - a. maintain the residential character of the buildings and the lot and the neighborhood
 - b. be developed in a manner that will minimize the conflict of such use with the surrounding residential uses and its cultural and historical heritage
 - c. not negatively impact the value of surrounding residential property."

Since there will be no changes to the exterior of the building or the lot, it will maintain it's current cultural and historical heritage; there should be no conflict with the surrounding residential uses. Regarding the cultural and historical heritage, the building was constructed in the early 1800's (there is some question as to whether it was in 1803, when the highways in this part of Connecticut were incorporated, or in 1809, which the plaque on the building states). While the exterior of the building is not changing, the interior development of the building has been greatly improved for functional use, including replacing the wet basement dirt floor with a poured concrete floor and drainage system, and installing mini-splits for temperature regulation (both heat and cooling).

3. There will be no change in lot size, shape or dimension due to proposed use.
4. In order to accommodate the required "buffer 50 feet in width", the proposed parking area will be the area labeled **P** in the diagram on page 9.
5. A craft shop typically doesn't draw many customers; I doubt there would ever be more than one or 2 cars present at a time. There should be no impact on or impediment to vehicular traffic in the public roadway.
6. I anticipate the shop will be open from 10:00 am to 5:00 pm, on Saturday and Sunday, and possibly one or two weekdays if demand dictates. I also anticipate that the shop will be open each year beginning in May and ending in October, with a possible "pop up" date in November to attract Christmas gift customers. These proposed hours and dates are flexible, pending the Zoning Commission's recommendations.

Addressing other relevant sections of the Brooklyn Zoning Regulations:

Section 5.A, Scenic Route 169 Overlay Zone

5.A.1 – The proposed shop qualifies as a State Route Business Enterprise in accordance with Section 6.B.2.d, “Craftsperson including accessory sales of craft items created by the craftsperson”. Although I expect to make many of the items that will be offered for sale (jewelry, quilts, and pottery), since the primary goal of the proposed shop is to help other local craftspersons support their businesses this proposal requests permission for craft items created by craftspersons other than myself to be sold also.

5.A.2 – The proposed shop will be housed in a building that is visible from Route 169.

5.A.3 – Permitted uses within the Scenic Route 169 Overlay Zone are the same as those allowed in section 3.C; in this case 3.C.2.6 State Route Business Enterprise in accordance with Section 6.B.2. Also re: 3.C.3.2.1: there is sufficient room for approximately 2 off street parking spaces.

5.A.4 – The building in question has existed on site, as is, since the early 1800’s; no changes to the exterior of the building are proposed except for a “Barn Quilt” sign. These signs are quite common in Lancaster, Pennsylvania where I lived before moving to Connecticut, and are used to decorate old buildings and barns. (See example see illustrations, pages 12-15). As you can see from the old barns in the illustrations, having a quilt sign on this old building would be quite in keeping with the historic character of this 1800’s building.

5.A.5.1-5 – There will be no changes to the orientation or layout of the building, open space surrounding the building, a nearby significant mature magnolia tree or any of the many stone walls currently present on the property.

5.A.5.6 -There will only be 1 exterior sign, and as described elsewhere in this application, it will be a barn quilt and be very much compatible with the old building it will be on.

5.A.5.12 – The Barn Quilt sign will be painted on wood.

Since there is no part of Section 7 describing sign regulations in the State Route Business Enterprise Zone or Scenic Route 169 Overlay Zone, it seems appropriate to follow the guidelines set forth in Section 7.A.3.

7.A.3.3. NEIGHBORHOOD BUSINESS ZONE / RESTRICTED BUSINESS ZONE:

- a. Wall Sign - Wall signs shall be permitted provided that: a. The aggregate area of all wall signs shall not exceed one (1) square foot per lineal foot of facade upon which it is attached.

- b. Such signs are mounted to the wall (roofs and overhangs not included).
- c. Such signs are mounted parallel to the face of the building with no part thereof (including any illuminating devices) projecting more than 12 inches beyond the face of the building.
- d. No such sign shall extend or project higher than the wall upon which it is located.

The proposed quilt wall sign will be in compliance with all these requirements; the size of the quilt wall sign will be approximately 5 ft x 5 ft, or 25 square feet, which is well within the restricted size for the facade it will be attached to, which measures 30 lineal feet long x 1 ½ stories high. (See pages 12-15 for examples of Barn Quilts.) There is currently no plan for illuminating the sign.

Finally, I've included in this proposal some examples of my own work that would be sold in the shop, both jewelry (pg 16) and small quilts for use as warm throw blankets or wall hangings (pgs 17-20).

Thank you for your time and consideration, and I look forward to your response to this proposal, and to the next steps to make this hope a reality.

Normand

TOWN OF BROOKLYN

Chartiers

PLANNING AND ZONING COMMISSION

original application

for art studio/gallery

APPLICATION FOR SITE PLAN REVIEW

OFFICE USE ONLY

APPLICATION NUMBER PR 97.6

DATE OF PRE-APPLICATION APPROVAL _____

DAY OF RECEIPT _____ MAD _____

FEE \$100 CHECK # 2857

RECEIVED FROM N. CHARTIER

APPLICANT: Normand L. Chartier PHONE: 779-1104
 ADDRESS: 481 Pomfret Rd. (Rt. 169)
Brooklyn, CT 06234
 OWNER: SAME PHONE: _____

PROPERTY LOCATION: 481 POMFRET RT (RT. 169)
 MAP: #27 LOT: 4 ZONE: R/A
 PROPOSED ACTIVITY: SEASONAL, PART TIME,
ART GALLERY

IF CHANGE OF USE, PREVIOUS USE: VACANT OLD BARN
 AREA OF PROPOSED STRUCTURE(S) OR EXPANSION: _____

UTILITIES: SEPTIC ON SITE MUNICIPAL
 WATER PRIVATE WELL CRYSTAL WATER

DOES APPLICATION REQUIRE A SPECIAL PERMIT? No
 VARIANCES OBTAINED: NONE
 DATE: _____ COMMENTS: _____

PLANNING AND ZONING COMMISSION
TOWN OF BROOKLYN
CONNECTICUT 06234

HOME OCCUPATION PERMIT

PERMIT # ZR SPR-97-6 DATE 2 JULY 97
APPLICANT'S NAME NORMAN CHARTIER PHONE 779-1104
ADDRESS 481 POMFRET ROAD
OWNER OF LAND SAME PHONE SAME
ADDRESS SAME
STREET LOCATION OF PROPERTY SAME
PROPOSED ACTIVITY SEASONAL, PART-TIME ART
GALLERY

If landowner and applicant are not the same, written permission of the landowner must be obtained and attached.

If approved, this occupation must be carried on according to the definition of Home Occupation as it appears in Section 4. Definitions in the Zoning Regulations of the Town of Brooklyn.

THIS BOX FOR OFFICE USE ONLY

APPROVED _____ DISAPPROVED _____ DATE _____

REASON FOR DISAPPROVAL _____


MAP _____ LOT _____ ZONE _____

ZONING ENFORCEMENT OFFICER

SCALE 1" = 20'

Normand L. Chartier
481 Pomfret Rd. (Rt. 169)
Brooklyn, CT 06234

original diagram
included with
Normand's application

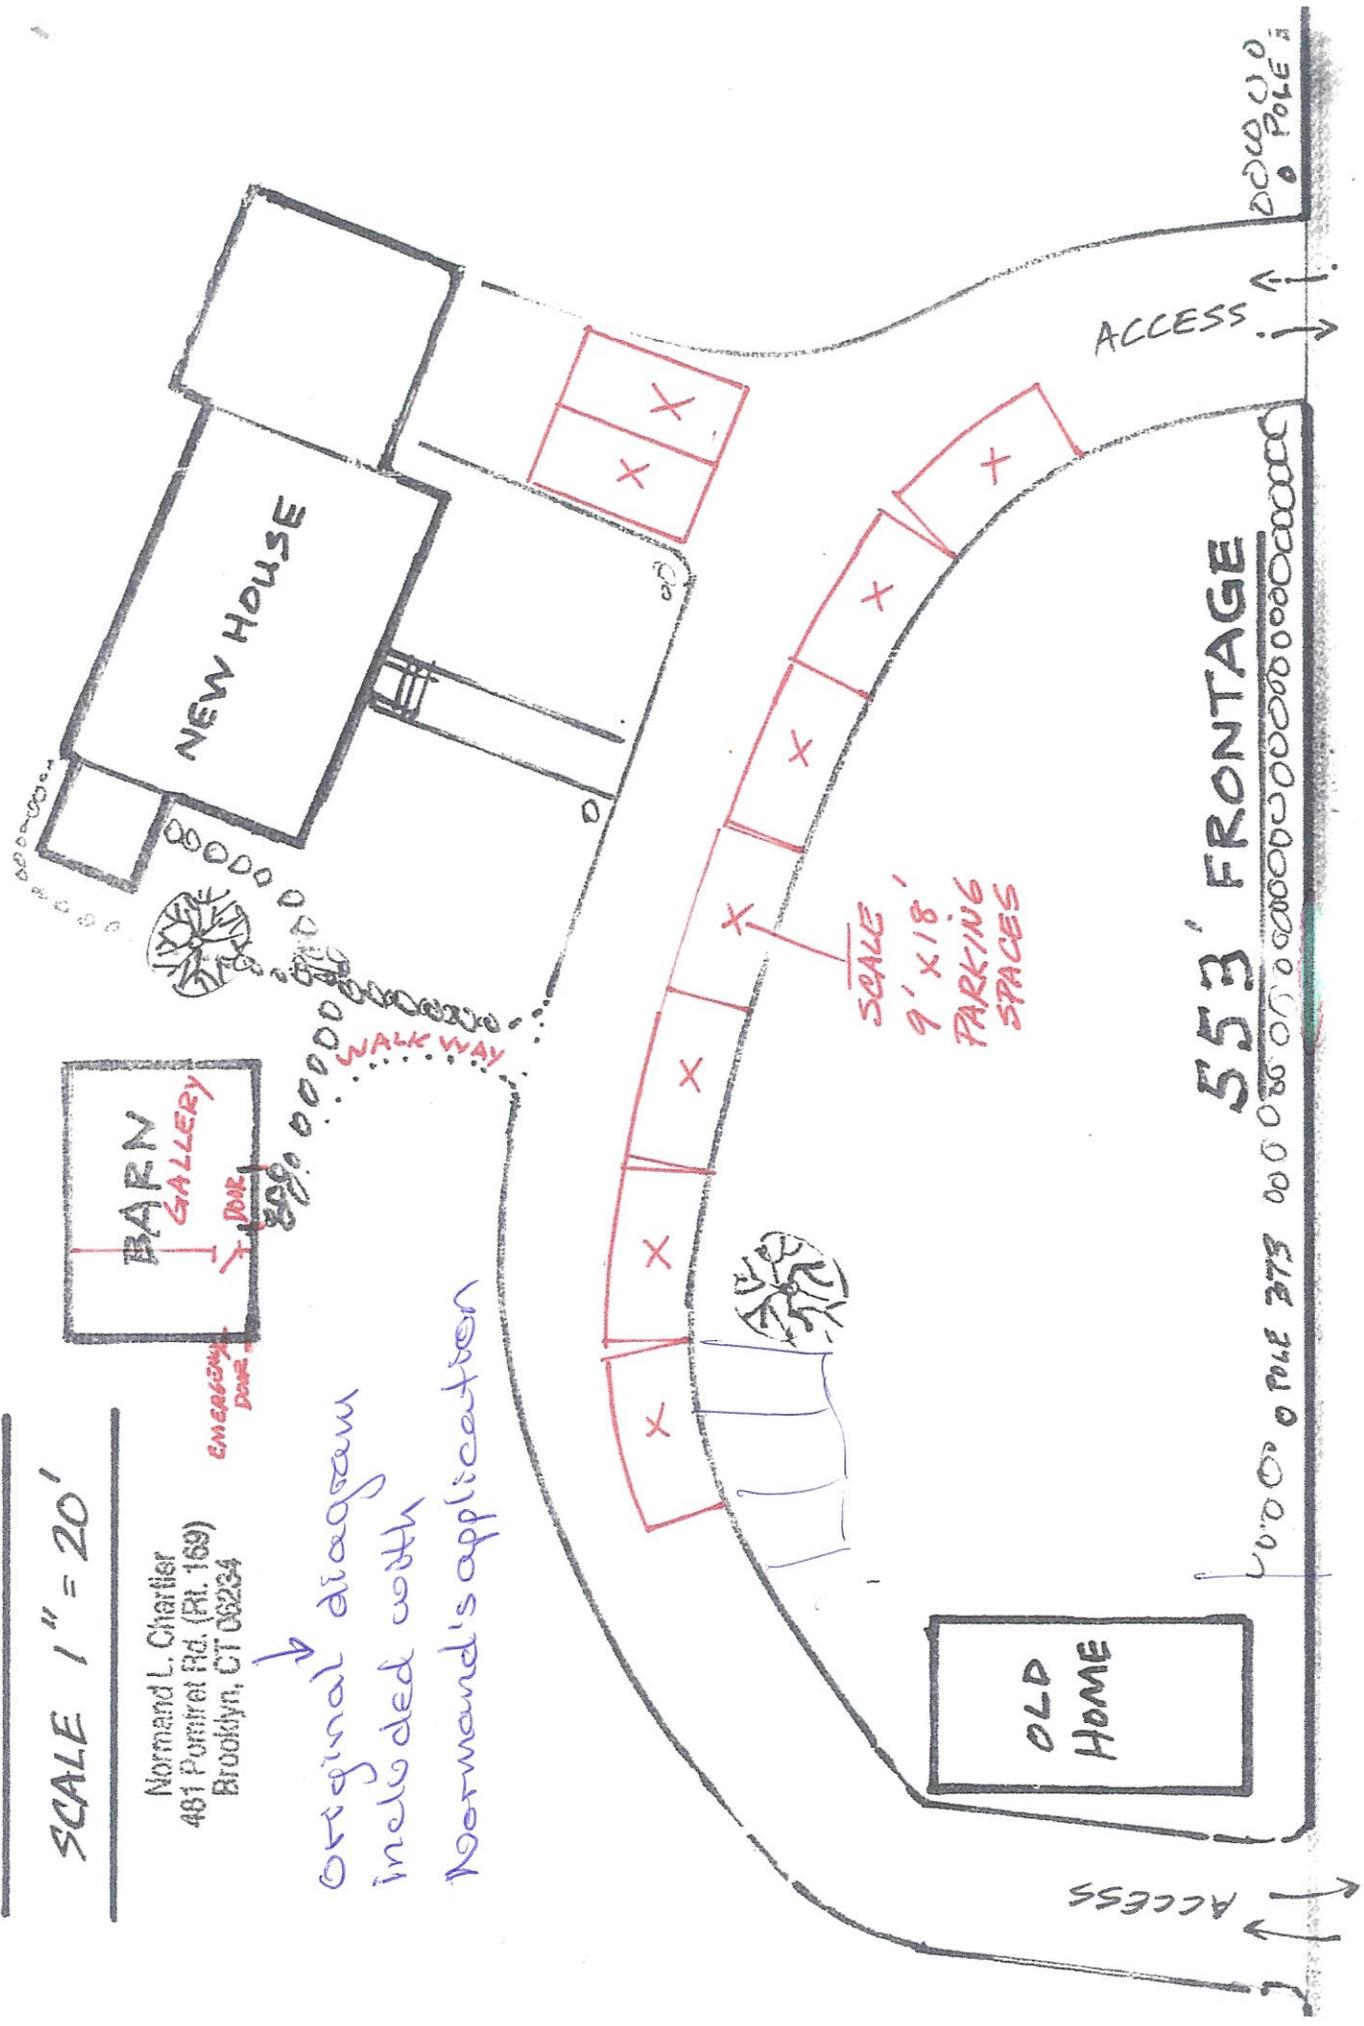

ROUTE 169
-8-

Revised Diagram

This barn was


Archie's Arts Studio

SCALE 1" = 20'

Original Normand L. Chartier
481 Pommet Rd. (Rt. 169)
Brooklyn, CT 06234
by:

Edited 6/22 by
Mindy DeP...

P → 2 10x20' gravel parking places

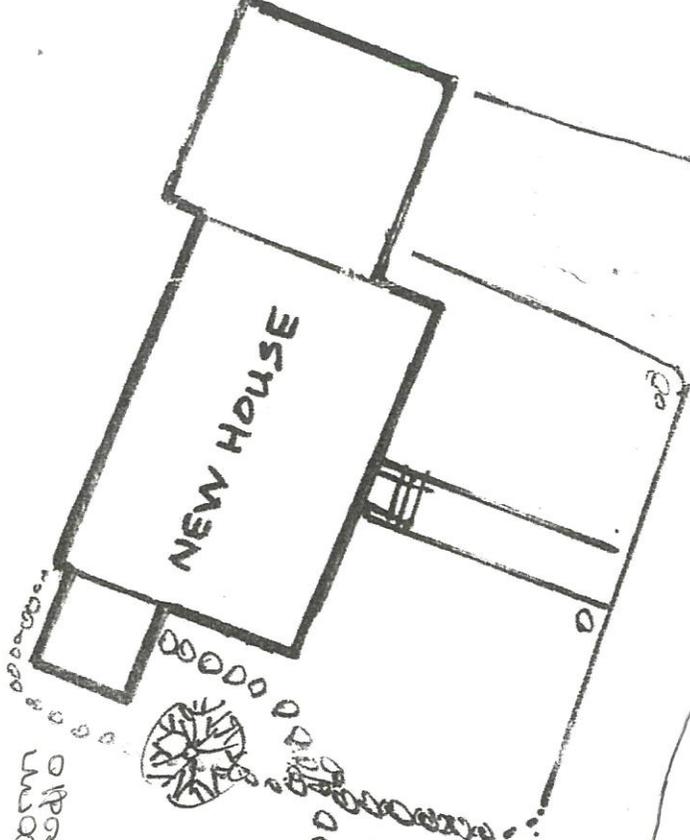

fence curb step

Additional parking available if needed



bushes

door

TO BE USED AS SHOP



11'9"

ACCESS

553' FRONTAGE

EXISTING STONE WALL

existing stone walls

ACCESS

ROUTE 169

-9-

Existing Stone wall

small wooden structure

Building
proposed
for craft
shop



Adjacent barn
previously
approved as art
studio/gallery
for Normand
Chartier

This is the building proposed for a craft store

This was Normand Charvet's Art studio/gallery



proposed barn
apilt sign


- 11 -

FOLLOWING THE BARN QUILT TRAIL


Suzi Parron

FOREWORD BY
DONNA SUE GROVES



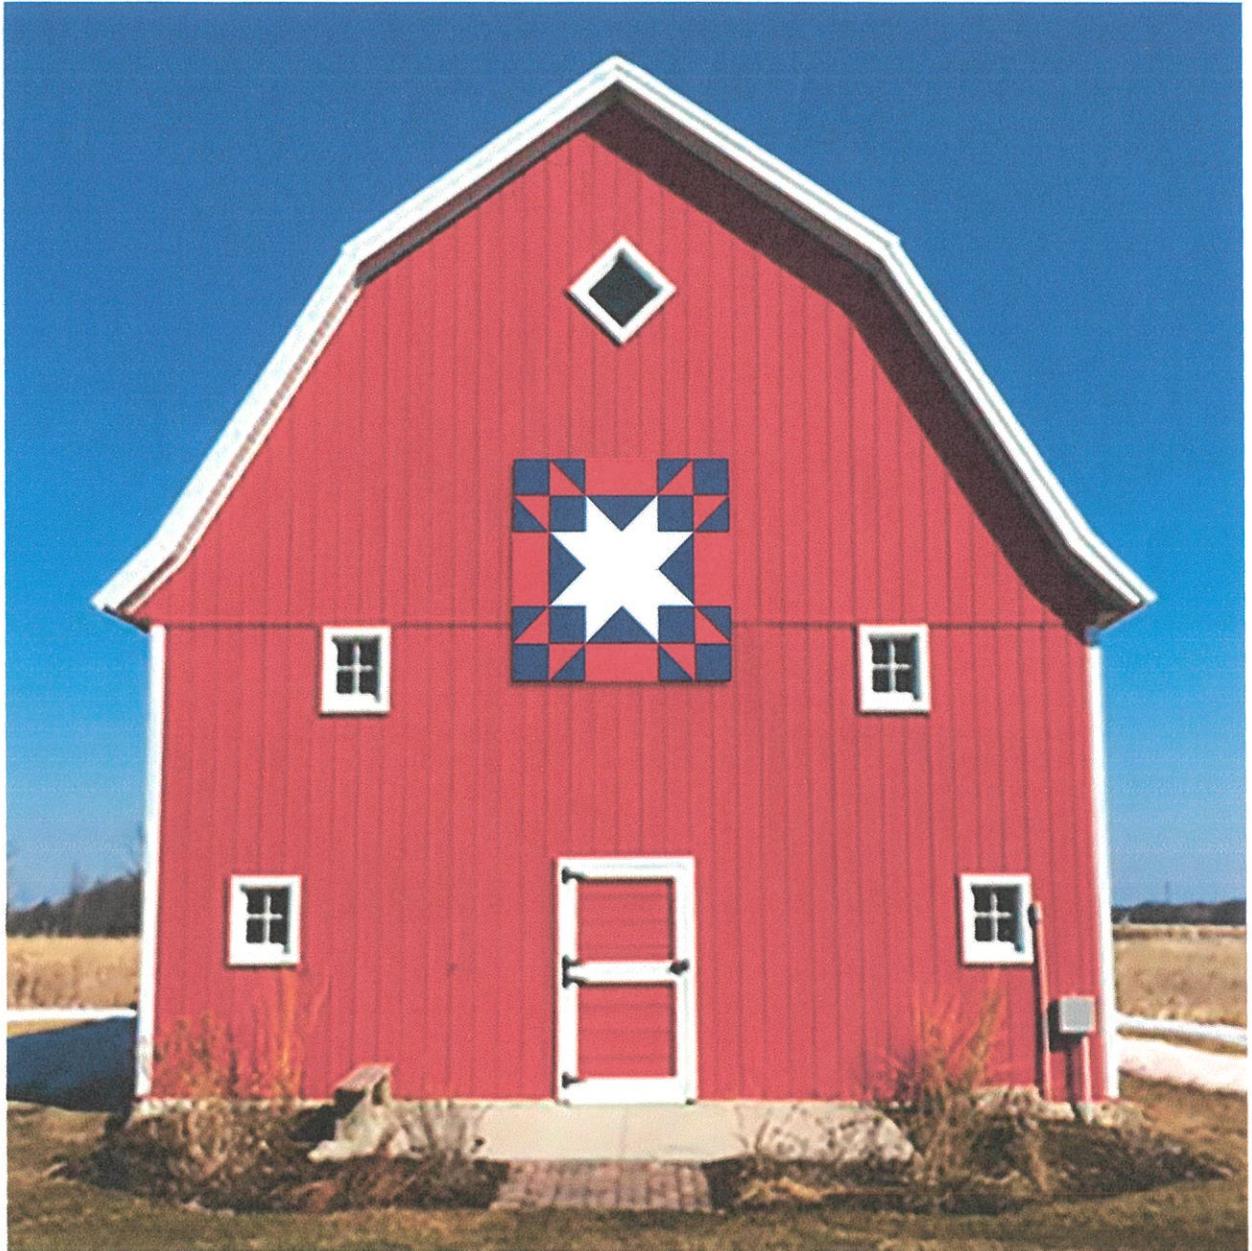

-13-

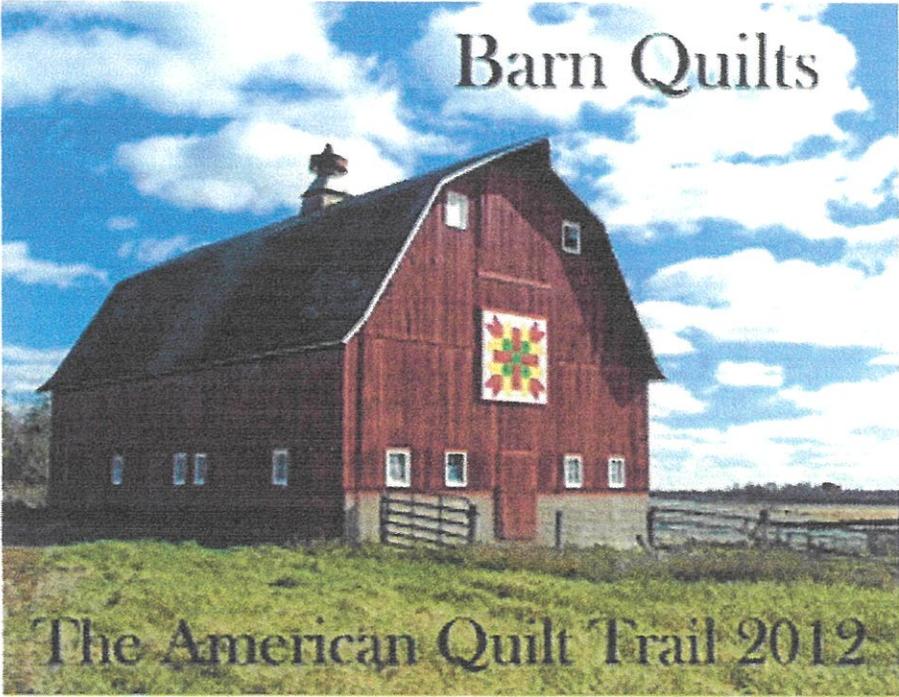





16









19





**TOWN OF BROOKLYN
PLANNING AND ZONING COMMISSION**

**REQUEST FOR CHANGE
IN
ZONING REGULATIONS**

Date 7/4/23 Check # _____ Application #ZRC 23-005

Application Fee: \$250 _____ State Fee: \$60 _____ Publication Fee: \$600 _____

Public Hearing Date 8/15/23 Commission Action _____ Effective Date _____

Name of Applicant BROOKLYN PZC Phone _____

Mailing Address _____

REQUEST TO AMEND ARTICLE(S) SEC. 5.D. SECTION(S) _____

If more than one Article is requested please attach separate sheet for each one

PARAGRAPH TO CHANGE _____ OF THE ZONING REGULATIONS

REQUEST TO CHANGE:

FLOODPLAIN OVERLAY ZONE

REASON FOR REQUEST:

REQUIRED FOR PARTICIPATION IN THE NATIONAL
FLOOD INSURANCE PROGRAM (NFIP).

Note: A petition may be filed at the Hearing by 20% or more of the area lots included in such a change within 500 ft of the property under Section 16.5 of the Zoning Regulations

5.D FLOODPLAIN OVERLAY ZONE

5.D.1. PURPOSE

The Floodplain Overlay Zone is established to help inform people of the location of flood hazard areas within the Town of Brooklyn as identified by the Federal Emergency Management Agency (FEMA).

5.D.2 APPLICABILITY

The provisions of the Floodplain Overlay Zone, **including this section 5.D and Appendix D – Floodplain Management Regulations**, and the requirements of the ~~Brooklyn Flood Damage Prevention Ordinance (Brooklyn Town Code Chapter XII – Flood Damage Prevention)~~ shall apply in addition to the requirements of the underlying zone or any other zoning district.

5.D.3 BOUNDARIES

The official boundaries of the Floodplain Overlay Zone are shown on the Flood Hazard Boundary ~~Insurance~~ **Rate Map (FIRM)** for Brooklyn, as amended, which is on file in the Town Clerk's office.

5.D.4 PROVISIONS

1. Unless otherwise permitted by the **Floodplain Overlay Zone** ~~Brooklyn Flood Damage Prevention Ordinance~~, any proposal for a development within the Floodplain Overlay Zone shall include references to any base flood elevation data available from FEMA.
2. Unless otherwise permitted by the **Floodplain Overlay Zone** ~~Brooklyn Flood Damage Prevention Ordinance~~, residential structures within the Floodplain Overlay Zone shall have the lowest floor, including basement, elevated to or above base flood elevation **plus one (1.0) foot**.
3. Unless otherwise permitted by the **Floodplain Overlay Zone** ~~Brooklyn Flood Damage Prevention Ordinance~~, non-residential structures within the Floodplain Overlay Zone shall have the lowest floor ~~level~~, including basement, **dry** flood-proofed or elevated to ~~level of~~ **or above** the base flood elevation **plus one (1.0) foot**.
4. Unless otherwise permitted by the **Floodplain Overlay Zone** ~~Brooklyn Flood Damage Prevention Ordinance~~, new and replacement water supply systems within the Floodplain Overlay Zone shall be designed to eliminate infiltration of floodwaters into the systems.
5. Unless otherwise permitted by the **Floodplain Overlay Zone** ~~Brooklyn Flood Damage Prevention Ordinance~~, new and replacement on-site septic systems within the Floodplain Overlay Zone shall be located to avoid impairment during flooding, and all utilities shall be located to avoid flood damage.
6. In the event of a conflict with provisions in other Sections of these Regulations, the more restrictive provision shall apply.

10.D APPENDIX D – FLOODPLAIN MANAGEMENT REGULATIONS

NATIONAL FLOOD INSURANCE PROGRAM (NFIP) Inland/Riverine Community (AE and A Zones only) Level “D” Community

TABLE OF CONTENTS

- 1.0 Statutory Authorization and Purpose
 - 1.1 Statutory Authorization
 - 1.2 Finding of Fact
 - 1.3 Statement of Purpose
 - 1.4 Objectives
- 2.0 Definitions
- 3.0 General Provisions
 - 3.1 Areas to Which This Regulation Applies
 - 3.2 Basis for Establishing the Special Flood Hazard Areas (SFHA)
 - 3.3 Structures Already in Compliance
 - 3.4 Abrogation and Greater Restrictions
 - 3.5 Interpretation
 - 3.6 Warning and Disclaimer of Liability
 - 3.7 Severability
- 4.0 Administration
 - 4.1 Designation of the Local Administrator
 - 4.2 Certification
 - 4.3 Establishment of the Flood Management Section of the Zoning Permit
 - 4.4 Permit Application Procedures
 - 4.4.1 Application Stage
 - 4.4.2 Construction Stage
 - 4.5 Duties and Responsibilities of the Local Administrator
- 5.0 Provisions for Flood Hazard Reduction
 - 5.1 General Standards
 - 5.2 Standards for Watercourses Without BFEs, Floodways and/or Flood Mapping
 - 5.3 Specific Standards
 - 5.3.1 Construction Standards in Special Flood Hazard Areas (SFHA), Zones A, A1-30, and AE
 - 5.3.2 Manufactured (Mobile) Homes and Recreational Vehicles (RVs)
 - 5.3.3 Floodways
 - 5.3.4 Standards for Development in Areas of Shallow Flooding (AO and AH Zones)
- 6.0 Design Standards for Subdivision Proposals
- 7.0 Variance Procedures
 - 7.1 Establishment of Variance Process
 - 7.2 Specific Situation Variances
 - 7.3 Considerations for Granting of Variances
 - 7.4 Conditions for Variances
- 8.0 Enforcement
- 9.0 Penalties for Violation

1.0 STATUTORY AUTHORIZATION AND PURPOSE

1.1 STATUTORY AUTHORIZATION

The Legislature of the State of Connecticut has in Title 7, Chapter 98, Section 7-148(c)(7)(A) and in Title 8, Chapter 124, Section 8-2 of the General Statutes delegated the responsibility to local governmental units to adopt regulations designed to promote the public health, safety, and general welfare of its citizenry. Therefore, the Planning and Zoning Commission of the Town of Brooklyn, Connecticut, does ordain as follows:

1.2 FINDING OF FACT

The flood hazard areas of the Town of Brooklyn are subject to periodic flood inundation which results in the loss of life and property, health and safety hazards, disruption of commerce and governmental services, extraordinary public expenditures for flood protection and relief, and impairment of the tax base, all of which adversely affect the public health, safety and general welfare.

These flood losses are caused by the cumulative effect of obstructions in the floodplains causing increases in flood heights and velocities, and by the occupancy in flood hazard areas by uses vulnerable to floods or hazards to other lands which are inadequately elevated, floodproofed, or otherwise unprotected from flood damage. Uncontrolled development and use of the floodplains can adversely affect the community.

The Town of Brooklyn has voluntarily participated in the National Flood Insurance Program (NFIP) since January 1, 1976. The NFIP is founded on a mutual agreement between the federal government and each participating community. Local, state and federal governments must share roles and responsibilities to meet the goals and objectives of the NFIP. The community's role is of paramount importance. Property owners are able to receive federally-subsidized flood insurance only if the community enacts and enforces the minimum floodplain regulations required for participation in the NFIP.

1.3 STATEMENT OF PURPOSE

It is the purpose of this regulation to regulate floodplain development, promote public health, safety, and general welfare, and minimize public and private losses due to flood conditions in specific areas by provisions designed to:

- 1.3.1 To protect human life and health, and prevent damage to property;
- 1.3.2 To minimize expenditure of public funds for costly flood control projects;
- 1.3.3 To minimize the need for rescue and relief efforts associated with flooding and generally undertaken at the expense of the general public;
- 1.3.4 To minimize prolonged business interruptions and other economic disruptions;
- 1.3.5 To minimize damage to public facilities, infrastructure and utilities, such as water and gas mains, electric, telephone and sewer lines, and streets and bridges, located in the floodplain;
- 1.3.6 To help maintain a stable tax base by providing for the sound use and development of flood hazard areas in such a manner as to minimize flood damage and flood blight areas;
- 1.3.7 To ensure that potential buyers are notified that property is in a flood hazard area;
- 1.3.8 To prevent increase in flood heights that could increase flood damage and result in conflicts between property owners;
- 1.3.9 To ensure that those who occupy the flood hazard areas assume responsibility for their actions;
and
- 1.3.10 To discourage development in a floodplain if there is any practicable alternative to locate the activity, use or structure outside of the floodplain.

1.4 OBJECTIVES

In order to accomplish its purposes, this regulation includes objectives, methods and provisions that:

- 1.4.1 Restrict or prohibit uses which are dangerous to health, safety and property due to flood or erosion hazards, or which result in damaging increases in erosion or in flood heights or velocities;
- 1.4.2 Require that uses vulnerable to floods, including facilities that serve such uses, be protected against flood damage at the time of initial construction;
- 1.4.3 Control the alteration of natural floodplains, stream channels, and natural protective barriers that are involved in the accommodation of flood waters;
- 1.4.4 Control filling, grading, dredging and other development which may increase erosion or flood damage; and
- 1.4.5 Prevent or regulate the construction of barriers or obstructions which will unnaturally divert flood waters or which may increase flood hazards to other lands.

2.0 DEFINITIONS

Unless specifically defined below, words and phrases used in this regulation shall have the same meaning as they have in common usage and to give this regulation its most reasonable application.

Area of Shallow Flooding (*for a community with AO or AH Zones only*) - A designated AO, AH, AR/AO, AR/AH, or VO zone on a community's Flood Insurance Rate Map (FIRM) with a one percent or greater annual chance of flooding to an average depth of one to three feet where a clearly defined channel does not exist, where the path of flooding is unpredictable, and where velocity flow may be evident. Such flooding is characterized by ponding or sheet flow.

Base Flood – The flood having a one (1) percent chance of being equaled or exceeded in any given year, also referred to as the one hundred (100) year flood, as published by the Federal Emergency Management Agency (FEMA) as part of a Flood Insurance Study (FIS) and depicted on a Flood Insurance Rate Map (FIRM).

Base Flood Elevation (BFE) – The elevation of the crest of the base flood or 100-year flood. The height in relation to mean sea level expected to be reached by the waters of the base flood at pertinent points in the floodplains of coastal and riverine areas.

Basement – Any area of the building having its floor subgrade (below ground level) on all sides.

Building – see definition for "Structure".

Cost – As related to substantial improvements, the cost of any reconstruction, rehabilitation, addition, alteration, repair or other improvement of a structure shall be established by a detailed written contractor's estimate. The estimate shall include, but not be limited to: the cost of materials (interior finishing elements, structural elements, utility and service equipment); sales tax on materials, building equipment and fixtures, including heating and air conditioning and utility meters; labor; built-in appliances; demolition and site preparation; repairs made to damaged parts of the building worked on at the same time; contractor's overhead; contractor's profit; and grand total. Items to be excluded include: cost of plans and specifications, survey costs, permit fees, outside improvements such as landscaping, sidewalks, fences, yard lights, irrigation systems, pole-mounted solar panels, and detached structures such as garages, sheds, and gazebos.

Development – Any man-made change to improved or unimproved real estate, including but not limited to the construction of buildings or structures; the construction of additions, alterations or substantial improvements to buildings or structures; the placement of buildings or structures; mining, dredging, filling, grading, paving, excavation or drilling operations or storage of equipment; the storage, deposition, or extraction of materials; and

the installation, repair or removal of public or private sewage disposal systems or water supply facilities.

Existing Manufactured Home Park or Subdivision – A manufactured home park or subdivision for which the construction of facilities for servicing the lots on which the manufactured home are to be affixed (including, as a minimum, the installation of utilities, the construction of streets, and either final site grading or the pouring of concrete pads) is completed before September 7, 2023, the effective date of the floodplain management regulations adopted by the community.

Expansion to an Existing Manufactured Home Park or Subdivision – The preparation of additional sites by the construction of facilities for servicing the lots on which the manufacturing homes are to be affixed (including the installation of utilities, the construction of streets, and either final site grading or the pouring of concrete pads).

Federal Emergency Management Agency (FEMA) - The federal agency that administers the National Flood Insurance Program (NFIP).

Finished Living Space (*optional definition, include only if used in regulation language for fully enclosed areas below BFE*) – As related to fully enclosed areas below the base flood elevation (BFE), a space that is, but is not limited to, heated and/or cooled, contains finished floors, has sheetrock walls that may or may not be painted or wallpapered, and other amenities such as furniture, appliances, bathrooms, fireplaces and other items that are easily damaged by floodwaters and expensive to clean, repair or replace. Unfinished enclosed areas below the BFE should comply with FEMA Technical Bulletin 2, Flood-Damage Resistant Materials Requirements.

Flood or Flooding – A general and temporary condition of partial or complete inundation of normally dry land areas from either the overflow of inland or tidal waters, or the unusual and rapid accumulation/runoff of surface waters from any source.

Flood Insurance Rate Map (FIRM) – The official map of a community on which the Federal Emergency Management Agency (FEMA) has delineated both the special flood hazard areas (100-year floodplain) and the insurance risk premium zones applicable to a community.

Flood Insurance Study (FIS) – The official study of a community in which the Federal Emergency Management Agency (FEMA) has conducted an examination, evaluation and determination of flood hazards and, if appropriate, corresponding water surface elevations.

Floodway – The channel of a river or other watercourse and the adjacent land areas that must be reserved in order to discharge the base flood without cumulatively increasing the water surface elevation more than one (1.0) foot. For the purposes of these regulations, the term “Regulatory Floodway” is synonymous in meaning with the term “Floodway”.

Functionally Dependent Use or Facility – A use or facility that cannot perform its intended purpose unless it is located or carried out in close proximity to water. The term includes only docking facilities, port facilities that are necessary for the loading and unloading of cargo or passengers, and ship building and ship repair facilities. The term does not include seafood processing facilities, long-term storage, manufacturing, sales or service facilities.

Highest Adjacent Grade (HAG) (*for community with AO/AH zones*) – The highest natural elevation of the ground surface prior to construction next to the proposed walls of a structure.

Historic Structure – Any structure that is: (a) Listed individually in the National Register of Historic Places (a listing maintained by the Department of the Interior) or preliminarily determined by the Secretary of the Interior as meeting the requirements for individual listing on the National Register; (b) Certified or preliminarily determined by the Secretary of the Interior as contributing to the historic significance of a registered historic district or a district preliminarily determined by the Secretary to qualify as a registered historic district; (c) Individually listed on a state inventory of historic places in states with historic preservation programs which have been approved by the Secretary of the Interior; or (d) Individually listed on a local inventory of historic places in communities with historic preservation programs that have been certified either: (1) By an approved state program as determined by the Secretary of the Interior or (2) Directly by the Secretary of the Interior in states without approved programs.

Lowest Floor – The lowest floor of the lowest enclosed area (including basement). An unfinished or flood resistant

enclosure, usable solely for parking of vehicles, building access or storage, in an area other than a basement area is not considered a building's lowest floor, provided that such an area meets the design requirements specified in Section 5.3.1.3 of this regulation.

Manufactured Home – A structure, transportable in one (1) or more sections, which is built on a permanent chassis and is designed for use with or without a permanent foundation when attached to the required utilities. The term also includes park trailers, travel trailers, recreational vehicles and other similar vehicles or transportable structures placed on a site for one hundred and eighty (180) consecutive days or longer and intended to be improved property.

Manufactured Home Park or Subdivision – A parcel or contiguous parcels of land divided into two (2) or more manufactured home lots for rent or sale.

Market Value – As related to substantial improvement and substantial damage, the market value of the structure shall be determined by **(choose one of the following: an independent appraisal by a professional appraiser; the property's tax assessment, minus land value; the replacement cost minus depreciation of the structure; the structure's Actual Cash Value)** prior to the start of the initial repair or improvement, or in the case of damage, the value of the structure prior to the damage occurring.

Mean Sea Level (MSL) – The North American Vertical Datum (NAVD) of 1988 or other datum, to which base flood elevations shown on a community's Flood Insurance Rate Map (FIRM) are referenced.

New Construction – Structures for which the "start of construction" commenced on or after September 7, 2023, the effective date of the floodplain management regulations, and includes any subsequent improvements to such structures.

New Manufactured Home Park or Subdivision – A manufactured home park or subdivision for which the construction of facilities for servicing the lots on which the manufactured homes are to be affixed (including at a minimum, the installation of utilities, the construction of streets, and either final site grading or the pouring of concrete pads) is completed on or after September 7, 2023, the effective date of the floodplain management regulation adopted by the community.

Recreational Vehicle – A vehicle which is: (a) built on a single chassis; (b) four hundred (400) square feet or less when measured at the largest horizontal projection; (c) designed to be self-propelled or permanently towable by a light duty truck; and (d) designed primarily not for use as a permanent dwelling but as a temporary living quarters for recreational, camping, travel, or seasonal use.

Special Flood Hazard Area (SFHA) – The land in the floodplain within a community subject to a one (1) percent or greater chance of flooding in any given year. SFHAs are determined utilizing the base flood elevations (BFE) provided on the flood profiles in the Flood Insurance Study (FIS) for a community. BFEs provided on Flood Insurance Rate Map (FIRM) are only approximate (rounded up or down) and should be verified with the BFEs published in the FIS for a specific location. SFHAs include, but are not necessarily limited to, the land shown as Zones A, A1-30, AE, AO, AH on a FIRM. The SFHA is also called the Area of Special Flood Hazard.

Start of Construction – For other than new construction or substantial improvements under the Coastal Barrier Resources Act (P.L. 97-348), includes substantial improvement and means the date the building permit was issued, provided the actual start of construction, repair, reconstruction, rehabilitation, addition placement, substantial improvement or other improvement was within one hundred and eighty (180) days of the permit date. The actual start means either the first placement of permanent construction of a structure on a site, such as the pouring of slab or footings, the installation of piles, the construction of columns, or any work beyond the stage of excavation, or the placement of a manufactured home on a foundation. Permanent construction does not include land preparation, such as clearing, grading and filling; nor does it include the installation of streets and/or walkways; nor does it include excavation for a basement, footings, piers, or foundations or the erections of temporary forms; nor does it include the installation on the property of accessory buildings, such as garages or sheds not occupied as dwelling units or not part of the main structure. For a substantial improvement, the actual start of construction means the first alteration of any wall, ceiling, floor, or other structural part of a building, whether or not that alteration affects the external dimensions of the building.

Structure – A walled and roofed building which is principally above ground, including a manufactured home, a gas or liquid storage tank, or other man-made facilities or infrastructures.

Substantial Damage – Damage of any origin sustained by a structure, whereby the cost of restoring the structure to its pre-damaged condition would equal or exceed 50 percent of the market value of the structure before the damage occurred.

Substantial Improvement – Any combination of repairs, reconstruction, rehabilitation, alterations, additions or other improvements to a structure, taking place during a ten (10) year period, in which the cumulative cost equals or exceeds fifty (50) percent of the market value of the structure before the “start of construction” of the improvement. This term includes structures that have incurred “substantial damage”, regardless of the actual repair work performed. For purposes of this definition, “substantial improvement” is considered to occur when the first alteration of any wall, ceiling, floor, or other structural part of the building commences, whether or not that alteration affects the external dimensions of the structure. The term does not, however, include either: (1) Any project for improvement of a structure to correct existing violations of state or local health, sanitary, or safety code specifications which have been identified by the local code enforcement official and which are the minimum necessary to assure safe living conditions; or (2) Any alteration of a “historic structure”, provided that the alteration will not preclude the structure’s continued designation as a “historic structure”.

Variance - A grant of relief by a community from the terms of the floodplain management regulation that allows construction in a manner otherwise prohibited and where specific enforcement would result in unnecessary hardship.

Violation – Failure of a structure or other development to be fully compliant with the community’s floodplain management regulations. A structure or other development without required permits, lowest floor elevation documentation, flood-proofing certificates or required floodway encroachment calculations is presumed to be in violation until such time as that documentation is provided.

Water Surface Elevation – The height, in relation to the North American Vertical Datum (NAVD) of 1988 (or other datum, where specified), of floods of various magnitudes and frequencies in the floodplains of coastal or riverine areas.

3.0 GENERAL PROVISIONS

3.1 AREAS TO WHICH THIS REGULATION APPLIES

This regulation shall apply to all Special Flood Hazard Areas (SFHA) within the Town of Brooklyn.

3.2 BASIS FOR ESTABLISHING THE SPECIAL FLOOD HAZARD AREAS (SFHA)

The Special Flood Hazard Areas (SFHA) identified by the Federal Emergency Management.

3.3 STRUCTURES ALREADY IN COMPLIANCE

A structure or development already in compliance with this regulation shall not be made non-compliant by any alteration, modification, repair, reconstruction or improvement and must also comply with other applicable local, state, and federal regulations. No structure or land shall hereafter be located, extended, converted, modified or structurally altered without full compliance with the terms of this regulation and other applicable regulations.

3.4 ABROGATION AND GREATER RESTRICTIONS

This regulation is not intended to repeal, abrogate or impair any existing easements, covenants, or deed restrictions. However, where this regulation and another ordinance, regulation easement, covenant or deed restriction conflict or overlap, whichever imposes the more stringent restrictions shall prevail.

3.5 INTERPRETATION

In the interpretation and application of this regulation, all provisions shall be: 1) considered as minimum requirements; 2) liberally construed in favor of the governing body, and; 3) deemed neither to limit nor repeal any other powers granted under State statutes.

3.6 WARNING AND DISCLAIMER OF LIABILITY

The degree of flood protection required by this regulation is considered the minimum reasonable for regulatory purposes and is based on scientific and engineering consideration and research. Larger floods can and will occur on rare occasions. Flood heights may be increased by man-made or natural causes. This regulation does not imply nor guarantee that land outside the Special Flood Hazard Area or uses permitted in such areas will be free from flooding and flood damages. This regulation shall not create liability on the part of the Town of Brooklyn or by any officer or employee thereof for any flood damages that result from reliance on this regulation or any administrative decision lawfully made thereunder.

The Town of Brooklyn, its officers and employees shall assume no liability for another person's reliance on any maps, data or information provided by the Town of Brooklyn.

3.7 SEVERABILITY

If any section, subsection, paragraph, sentence, clause, or phrase of this regulation should be declared invalid for any reason whatsoever, such decision shall not affect the remaining portions of this regulation, which shall remain in full force and effect; and to this end the provisions of this regulation are hereby declared to be severable.

4.0 ADMINISTRATION

4.1 DESIGNATION OF THE LOCAL ADMINISTRATOR

The Zoning Enforcement Officer is hereby appointed to administer, implement and enforce the provisions of this regulation.

4.2 CERTIFICATION

Where required under this regulation, a registered professional engineer or architect shall certify that the design and methods of construction are in accordance with accepted standards of practice for meeting the provisions of this regulation. Such certification must be provided to the Zoning Enforcement Officer.

4.3 ESTABLISHMENT OF THE FLOOD MANAGEMENT SECTION OF THE ZONING PERMIT

The flood management section of the Zoning Permit must be completed in conformance with the provisions of this regulation prior to the commencement of any development activities. Permits issued under this regulation shall expire if actual construction of a permitted structure does not commence within one hundred and eighty (180) days of the permit approval date.

4.4 PERMIT APPLICATION PROCEDURES

A zoning permit is hereby established for all construction and other development to be undertaken in Special Flood Hazard Areas in this community. Prior to any development activities, application for a zoning permit shall be made to the Zoning Enforcement Officer on forms provided and may include, but not be limited to, plans in duplicate drawn to scale showing, at a minimum, the property lines and location of the parcel; the nature, location, dimensions, and elevations of the area in question; limit and extent of the 100-year floodplain and/or floodway boundary and base flood elevation(s); existing and proposed structures, fill, storage of materials, drainage facilities and the location of the foregoing. Specifically, the following information is required to be submitted to the Zoning Enforcement Officer:

4.4.1 Application Stage

The applicant shall provide at least the following information, where applicable. Additional information may be required on the permit application form.

- 4.4.1.1 Base flood elevation (BFE) for the site in question as determined in the FEMA Flood Insurance Study (FIS) or Flood Insurance Rate Map (FIRM). The FIS flood profiles provide more accurate BFE data than the FIRM. The extent of the 100-year floodplain and floodway must be depicted with a boundary line on any site plans and shown in relation to existing and proposed structures or development;
- 4.4.1.2 Elevation in relation to mean sea level of the proposed lowest floor, including basement, of all new construction, substantial improvements or repairs to structures that have sustained substantial damage;
- 4.4.1.3 Elevation in relation to mean sea level to which any non-residential new construction, substantial improvements or repair to structures that have sustained substantial damage will be dry flood-proofed;
- 4.4.1.4 Description of the extent to which any watercourse will be altered or relocated as a result of the proposed development. Computations by a registered professional engineer must be submitted that demonstrate that the altered or relocated segment will provide equal or greater conveyance than the original stream segment. The applicant must submit any maps, computations or other materials required by the Federal Emergency Management Agency (FEMA) in order to officially amend or revise the Flood Insurance Rate Map. The applicant must pay any fees or other costs assessed by FEMA for this purpose. The applicant must also provide assurances that the conveyance capacity of the altered or relocated stream segment will be maintained;
- 4.4.1.5 A statement and supporting documentation (all costs of project, market value of structure, etc.) verifying that the proposed alterations to an existing structure meets or

does not meet the criteria of the substantial improvement and/or substantial damage definition. If a development meets the definition of substantial improvement and/or substantial damage, the structure must be brought into compliance with all floodplain regulations as if it was new construction;

- 4.4.1.6 Where applicable the following certifications by a registered professional engineer or architect are required, and must be provided to the Zoning Enforcement Officer. The design and methods of construction must be certified to be in accordance with accepted standards of practice and with the provisions of Section 5.3.
 - (a) Non-residential flood-proofing must meet the provisions of Section 5.3.1.2;
 - (b) Fully enclosed areas below the base flood elevation (BFE) must meet the minimum design criteria in Section 5.3.1.3;
 - (c) No (0.00) increase in floodway water surface elevations are allowed. Any development in a floodway must meet the provisions of Section 5.3.4;

4.4.2 Construction Stage

Upon completion of the applicable portion of construction, the applicant shall provide verification to the Zoning Enforcement Officer of the following as is applicable:

- 4.4.2.1. Lowest floor elevation shall be verified for:
 - (a) A structure in Zones A, AE, A1-30, AO or AH is the top of the lowest floor (including basement);
 - (b) A non-residential structure which has been dry flood-proofed is the elevation to which the flood-proofing is effective (Note: For insurance purposes, a dry flood-proofed, non-residential structure is rated based on the elevation of its lowest floor unless it is floodproofed to one foot above the BFE.);
- 4.4.2.2. Deficiencies detected by the review of the above listed shall be corrected by the permit holder immediately and prior to further progressive work being permitted to proceed. Failure to submit the survey or failure to make said corrections required hereby, shall be cause to issue a stop-work order for the project.

4.5 DUTIES AND RESPONSIBILITIES OF THE LOCAL ADMINISTRATOR

Duties of the Zoning Enforcement Officer shall include, but not be limited to:

- 4.5.1 Review all permit applications for completeness, particularly with the requirements of Section 4.4.1.
- 4.5.2 Review all permit applications to determine whether the proposed development and building sites will be reasonably safe from flooding.
- 4.5.3 Review all development permits to assure that the permit requirements of this regulation have been satisfied.
- 4.5.4 Review all permit applications to assure that all necessary federal or state permits have been received. Require that copies of such permits be provided and maintained on file with the permit application. Such permits include, but are not limited to, Coastal Area Management (CAM) Permit, Water Diversion Permit, Dam Safety Permit, and Army Corps of Engineers 401 and 404 Permits.
- 4.5.5. Notify the regional planning agency and affected municipality at least thirty-five (35) days prior to a public hearing if any change of regulation or use of a flood zone will affect an area within five hundred (500) feet of another municipality.
- 4.5.6. Notify the adjacent communities and the Department of Energy and Environmental Protection (DEEP), Inland Water Resources Division, prior to any alteration or relocation of a watercourse, and submit evidence of such notification to the Federal Emergency Management Agency.
- 4.5.7. Assure that maintenance is provided within the altered or relocated portion of said watercourse so that the flood carrying capacity is not diminished.
- 4.5.8. Obtain, record and maintain the elevation (in relation to mean sea level) of the lowest floor (including basement) of all new construction, substantial improvements or repair to a structure that has sustained substantial damage.

- 4.5.9. Obtain, record and maintain the elevation (in relation to mean sea level) to which the new construction, substantial improvement or repair to a structure that has sustained substantial damage has been flood-proofed.
- 4.5.10. When flood-proofing is utilized for a particular structure, the Zoning Enforcement Officer shall obtain certification from a registered professional engineer or architect, in accordance with Section 5.3.1.2.
- 4.5.11. Where interpretation is needed as to the exact location of boundaries of the area of special flood hazard (for example, where there appears to be a conflict between a mapped boundary and actual field conditions) the Zoning Enforcement Officer shall make necessary interpretation. The person contesting the location of the boundary shall be given a reasonable opportunity to appeal the interpretation as provided in this regulation.
- 4.5.12. Require the applicant to provide base flood elevation data for all proposed development, including manufactured home parks and subdivisions.
- 4.5.13. When base flood elevation data or floodway data have not been provided in accordance with Section 3.2 and Section 4.4, the Zoning Enforcement Officer shall obtain, review and reasonably utilize any base flood elevation and floodway data available from a federal, state or other source in order to administer the provisions of Section 5.0.
- 4.5.14. All records pertaining to the provisions of this regulation shall be obtained and maintained in the office of the Zoning Enforcement Officer.
- 4.5.15. Upon completion of the permitted development and prior to issuance of a Certificate of Occupancy (CO), necessary as-built surveys (prepared by a Connecticut Licensed Professional as per Connecticut State Statutes) and engineering and architectural certifications shall be provided to the Zoning Enforcement Officer demonstrating compliance with the approved plans and standards set forth in Section 4.4.

5.0 PROVISIONS FOR FLOOD HAZARD REDUCTION

5.1 GENERAL STANDARDS

In all Special Flood Hazard Areas (SFHAs) the following provisions are required:

- 5.1.1 New construction, substantial improvements, and structures that have sustained substantial damage shall be constructed using methods and practices that minimize flood damage.
- 5.1.2. New construction, substantial improvements, and structures that have sustained substantial damage shall be constructed with materials and utility equipment that are flood-damage resistant and conform to the provisions of FEMA Technical Bulletin 2, Flood Damage-Resistant Material Requirements. This includes, but is not limited to, flooring, interior and exterior walls, wall coverings and other materials installed below the base flood elevation plus one (1.0) foot.
- 5.1.3 New construction, substantial improvements, and repairs to structures that have sustained substantial damage shall be anchored to prevent flotation, collapse or lateral movement of the structure resulting from hydrodynamic and hydrostatic loads, including the effects of buoyancy.
- 5.1.4 New construction, substantial improvements and repair to structures that have sustained substantial damage cannot be constructed or located entirely or partially over water unless they are a functionally dependent use or facility.
- 5.1.5 The bottom of all electrical, heating, plumbing, ventilation and air conditioning equipment, appliances, fixtures and components, HVAC duct work and duct systems, and any other utility service equipment, facilities, machinery, or connections servicing a structure shall be elevated one (1.0) foot above the base flood elevation (BFE). This includes, but is not limited to, furnaces, oil or propane tanks, air conditioners, heat pumps, hot water heaters, ventilation duct work, washer and dryer hook-ups, electrical junction boxes, and circuit breaker boxes. Systems, fixtures, equipment and components shall not be mounted on or penetrate through breakaway walls intended to fail under flood loads. Connections or other equipment that must be located below the BFE plus 1.0 foot elevation are permitted only when no other elevation alternative is

available and provided they are designed and installed to prevent water from entering or accumulating within the components and to resist hydrostatic and hydrodynamic loads and stresses, including the effects of buoyancy, during the occurrence of the base flood event. Electrical wiring systems that must be located below the BFE plus 1.0 foot shall conform to the standards for wet locations.

- 5.1.6 New and replacement water supply systems shall be designed to minimize or eliminate infiltration of flood waters into the system.
- 5.1.7 New and replacement sanitary sewage systems shall be designed to minimize or eliminate infiltration of flood waters into the system and discharges from the system into flood waters.
- 5.1.8 On-site waste disposal systems shall be located and constructed to avoid impairment to them or contamination from them during flooding.
- 5.1.9 Underground tanks shall be anchored to prevent flotation, collapse and lateral movement under conditions of the base flood. Above-ground storage tanks which are located outside or inside of a structure must be elevated one (1.0) foot above the base flood elevation (BFE) or shall be securely anchored to prevent flotation, collapse or lateral movement under conditions of the base flood. Where elevated on platforms, the platforms shall be cantilevered from or knee braced to the building or shall be supported on elevated foundations that conform to the standards for the particular flood zone as described in Section 5.3. Anchored tanks must have the top of the fill pipe located at least one (1.0) foot above the BFE and have a screw fill cap that does not allow for the infiltration of flood water.
- 5.1.10 In any portion of a watercourse that is altered or relocated, the flood carrying capacity must be maintained. Notify adjacent communities and the Connecticut Department of Energy and Environmental Protection (CTDEEP), Land and Water Resources Division (LWRD) prior to any alteration or relocation of a watercourse.
- 5.1.11 If any portion of a structure lies within the Special Flood Hazard Area (SFHA), the entire structure is considered to be located within the SFHA and must meet the construction requirements of the flood zone. The structure includes any structurally attached additions, garages, decks, porches, sunrooms, patios or any other structure attached to the main structure.
- 5.1.12 If a structure lies within two or more flood zones, the construction standards of the most restrictive zone apply to the entire structure (i.e., VE zone is more restrictive than AE zone; structure must be built to the highest BFE). The structure includes any structurally attached additions, garages, decks, porches, patios, sunrooms, or any other structure attached to the main structure.
- 5.1.13 Compensatory Storage. The water holding capacity of the floodplain, except those areas which are tidally influenced, shall not be reduced. Any reduction caused by filling, new construction or substantial improvements involving an increase in footprint to the structure, shall be compensated for by deepening and/or widening of the floodplain. Storage shall be provided on-site, unless easements have been gained from adjacent property owners; it shall be provided within the same hydraulic reach and a volume not previously used for flood storage; it shall be hydraulically comparable and incrementally equal to the theoretical volume of flood water at each elevation, up to and including the 100-year flood elevation, which would be displaced by the proposed project. Such compensatory volume shall have an unrestricted hydraulic connection to the same waterway or water body. Compensatory storage can be provided off-site if approved by the municipality.

- 5.1.14 Equal Conveyance. Within the floodplain, except those areas which are tidally influenced, as designated on the Flood Insurance Rate Map (FIRM) for the community, encroachments resulting from filling, new construction or substantial improvements involving an increase in footprint of the structure, are prohibited unless the applicant provides certification by a registered professional engineer demonstrating, with supporting hydrologic and hydraulic analyses performed in accordance with standard engineering practice, that such encroachments shall not result in any (0.00 feet) increase in flood levels (base flood elevation). Work within the floodplain and the land adjacent to the floodplain, including work to provide compensatory storage shall not be constructed in such a way so as to cause an increase in flood stage or flood velocity.

5.2 STANDARDS FOR WATERCOURSES WITHOUT ESTABLISHED BASE FLOOD ELEVATIONS (UN-NUMBERED A ZONE), ADOPTED FLOODWAYS AND/OR FLOOD MAPPING

- 5.2.1 The Zoning Enforcement Officer shall require base flood elevation (BFE) data be provided with any application for new construction, substantial improvement, repair to structures which have sustained substantial damage or other development in Zone A without a FEMA-published BFE (un-numbered A Zone). A registered professional engineer must determine the BFE in accordance with accepted hydrologic and hydraulic engineering practices and document the technical methods used. Studies, analyses and computations shall be submitted in sufficient detail to allow thorough review and approval. The Zoning Enforcement Officer shall obtain, review and reasonably utilize any BFE and floodway data available from a federal, state or other source, including data developed for subdivision proposals, as criteria for requiring that new construction, substantial improvements, repair to structures which have sustained substantial damage or other development in un-numbered A Zones on the community's Flood Insurance Rate Map (FIRM) meet the standards in Section 4.4 and Section 5.3. If no BFE can be determined, the lowest floor, including basement, must be elevated to two (2) feet above the highest adjacent grade next to the structure.
- 5.2.2 When BFEs have been determined within Zones A1-30 and AE on the community's FIRM but a regulatory floodway has not been designated, the Zoning Enforcement Officer must require that no new construction, substantial improvements, repair to structures which have sustained substantial damage or other development, including fill, shall be permitted which will increase the water surface elevation of the base flood more than one (1.0) foot at any point within the community when all existing and anticipated development is considered cumulatively with the proposed development.
- 5.2.3 The Zoning Enforcement Officer may request floodway data of an applicant for watercourses without FEMA-published floodways. When such data is provided by an applicant or whenever such data is available from any other source (in response to the municipality's request or not), the community shall adopt a regulatory floodway based on the principle that the floodway must be able to convey the waters of the base flood without increasing the water surface elevation more than one (1.0) foot at any point within the community.
- 5.2.4 The Zoning Enforcement Officer shall obtain, review and reasonably utilize any BFE and floodway data available from a federal, state or other source, as criteria for requiring that new construction, substantial improvements, repair to structures which have sustained substantial damage or other development in any area of potential, demonstrable or historical flooding within the community meet the standards in Section 4.4 and Section 5.3.
- 5.2.5 Under the provisions of 44 CFR Chapter 1, Section 65.12, of the National Flood Insurance Program regulations, a community may approve certain development in Zones A1-30, AE, AH, on the community's FIRM which increases the water surface elevation of the base flood by more than one (1.0) foot, provided that the community first completes all of the provisions required by Section 65.12.

5.3 SPECIFIC STANDARDS

5.3.1 Construction Standards in Special Flood Hazard Areas (SFHA), Zones A, A1-30, AE.

5.3.1.1 Residential Construction.

All new construction, substantial improvements, and repair to structures that have sustained substantial damage which are residential structures shall have the bottom of the lowest floor, including basement, elevated one (1.0) foot above the base flood elevation (BFE). Electrical, plumbing, machinery or other utility equipment that service the structure must be elevated one (1.0) foot above the BFE.

5.3.1.2 Non-Residential Construction.

All new construction, substantial improvements, and repair to structures that have sustained substantial damage which are commercial, industrial or non-residential structures shall:

- (a) Have the bottom of the lowest floor, including basement, elevated one (1.0) foot above the base flood elevation (BFE); or
- (b) In lieu of being elevated, non-residential structures may be dry flood-proofed to one (1.0) foot above the BFE provided that together with all attendant utilities and sanitary facilities the areas of the structure below the required elevation are watertight with walls substantially impermeable to the passage of water, and provided that such structures are composed of structural components having the capability of resisting hydrostatic and hydrodynamic loads and the effects of buoyancy. A registered professional engineer or architect shall review and/or develop structural design specifications and plans for the construction, and shall certify that the design and methods of construction are in accordance with acceptable standards of practice for meeting the provisions of this section. Such certification shall be provided to the Zoning Enforcement Officer on the FEMA Floodproofing Certificate, Form 81-65.
- (c) The bottom of all electrical, plumbing, machinery or other utility equipment that service the structure must be elevated one (1.0) foot above the BFE.

5.3.1.3 Fully Enclosed Areas Below The Base Flood Elevation Of Elevated Buildings.

All new construction, substantial improvements, or repair to structures that have sustained substantial damage, whether residential or non-residential, that include fully enclosed areas formed by a foundation and other exterior walls shall have the lowest floor elevated to one (1.0) foot above the base flood elevation (BFE). The elevated building shall be designed to preclude finished living space below the lowest floor and be designed to allow for the entry and exit of flood waters to automatically equalize hydrostatic flood forces on exterior walls (wet flood-proofing). Designs for complying with this requirement must either be certified by a registered professional engineer or architect as meeting the requirements of ASCE 24 Section 2.6.2.2, or meet the following minimum criteria listed in sections (a)-(h) below:

- (a) Provide a minimum of two (2) openings (hydraulic flood vents) having a total net area of not less than one square inch for every one square foot of enclosed area subject to flooding. The enclosed area is measured on the exterior of the enclosure walls. These hydraulic openings must be located on at least two different exterior walls of each enclosed area. If the structure has more than one enclosed area, openings must be installed in the exterior walls of each enclosed area so that flood waters can enter directly from the outside;

- (b) The bottom of all openings shall be no higher than one (1.0) foot above the higher of either the final interior grade or floor elevation, or the finished exterior grade adjacent to the outside of the foundation wall. At least one side of the structure's fully enclosed area must be at or above grade. Fill placed around the foundation walls must be graded so that the elevation inside the enclosed area is equal to or higher than the adjacent outside elevation on at least one side of the building. The finished floor of the enclosed area shall be no lower than the bottom of the foundation openings. The foundation slab of a residential structure, including the slab or a crawlspace, must be set equal to the outside finished grade on at least one side of the building;
- (c) The openings may be equipped with screens, louvers, valves or other coverings or devices provided they permit the automatic entry and exit of flood waters in both directions without any external influence or control such as human intervention, including the use of electrical and other non-automatic mechanical means. These coverings must not block or impede the automatic flow of floodwaters into and out of the enclosed area. Other coverings may be designed and certified by a registered professional engineer or approved by the Zoning Enforcement Officer;
- (d) Openings shall not be less than three (3) inches in any direction in the plane of the wall;
- (e) The area cannot be used as finished living space. Use of the enclosed area shall be the minimum necessary and shall only be used for the parking of vehicles, building access or limited storage. Access to the enclosed area shall be the minimum necessary to allow for the parking of vehicles (garage door) or limited storage of maintenance equipment used in connection with the premises (standard exterior door) or entry to the living area (stairway or elevator). The enclosed area shall not be used for human habitation;
- (f) All interior walls, floor, and ceiling materials located below one (1.0) foot above the BFE shall be unfinished and resistant to flood damage-resistant in accordance with FEMA Technical Bulletin 2, Flood Damage-Resistant Requirements.
- (g) Electrical, plumbing, HVAC ductwork, machinery or other utility equipment and connections that service the structure (including, but not limited to, furnaces, oil or propane tanks, air conditioners, heat pumps, hot water heaters, ventilation, washers and dryer hook-ups, electrical junction boxes, circuit breaker boxes and food freezers) are prohibited in the fully enclosed area below the BFE plus one (1.0) foot. Utilities or service equipment located in this enclosed area, even if elevated one (1.0) foot above the BFE in the space, will subject the structure to increased flood insurance rates.
- (h) A residential building with a structurally attached garage having the floor slab below the BFE is considered an enclosed area below the BFE and must meet the standards of Sections 5.3.1.3 (a)-(g). A garage attached to a residential structure, constructed with the garage floor slab below the BFE, must be designed to allow for the automatic entry and exit of floodwaters in both directions. Flood openings or vents are required in the exterior walls of the garage or in the garage doors. Garage doors that must be manually opened do not meet the flood vent opening requirements in Section 5.3.1.3 (a)-(c). In addition to the automatic entry of floodwaters, the areas of the garage below BFE plus one (1.0) foot must be constructed with flood damage-resistant materials per the requirements of FEMA Technical Bulletin 2. Garages attached to non-residential structures must also meet the aforementioned requirements or be dry floodproofed as per the requirements of Section 5.3.1.2.

5.3.2 Manufactured (Mobile) Homes and Recreational Vehicles (RVs).

- 5.3.2.1 In all Special Flood Hazard Areas (SFHA), any manufactured (mobile) homes to be newly placed, undergoing a substantial improvement or repaired as a result of substantial damage, shall be elevated so that the bottom of the frame is located one (1.0) foot above the base flood elevation (BFE). The manufactured home must also meet all the construction standards per Section 5.3.1. The foundation and anchorage of manufactured homes to be located in floodways shall be designed and constructed in accordance with ASCE24. This includes SFHAs outside a manufactured home park or subdivision, in a new manufactured home park or subdivision, in an existing manufactured home park or subdivision, in an expansion to an existing manufactured home park or subdivision, or on a site in an existing park which a manufactured home has incurred substantial damage as a result of a flood.
- 5.3.2.2 All manufactured (mobile) homes within a SFHA shall be placed on a permanent foundation which itself is securely anchored and to which the structure is securely anchored so that it will resist flotation, lateral movement and hydrostatic pressures. Anchoring may include, but not be limited to, the use of over-the-top or frame ties to ground anchors.
- 5.3.2.3 All manufactured (mobile) homes within a SFHA shall be installed using methods and practices which minimize flood damage. Adequate access and drainage should be provided. Elevation construction standards include piling foundations placed no more than ten (10) feet apart, and reinforcement is provided for piers more than six (6) feet above ground level.
- 5.3.2.4 Recreational vehicles placed on sites within a SFHA shall either (i) be on the site for fewer than 180 consecutive days, and (ii) be fully licensed and ready for highway use, OR (iii) meet all the general standards of Section 5.1 and the elevation and anchoring requirement of Section 5.3.2.1, 5.3.2.2, and 5.3.2.3. A recreational vehicle is ready for highway use if it is on its wheels or jacking system, is attached to the site only by quick disconnect type utilities and security devices, and has no permanently attached additions.

5.3.3 Floodways

Located within Special Flood Hazard Areas (SFHA) are areas designated as floodways on the community's Flood Insurance Rate Maps (FIRM) or Flood Boundary and Floodway Maps (FBFM). Since the floodway is an extremely hazardous area due to the velocity of flood waters which carry debris, potential projectiles and has erosion potential, no encroachments, including fill, new construction, substantial improvements, repairs to substantially damaged structures and other developments shall be permitted unless certification, with supporting technical data, by a registered professional engineer is provided demonstrating, through hydrologic and hydraulic analyses performed in accordance with standard engineering practice, that encroachments shall not result in any (0.00 feet) increase in flood levels during occurrence of the base flood discharge published by FEMA. Buildings and structures meeting the standard above and located in whole or in part in the floodway shall be designed and constructed in accordance with ASCE 24. Fences in the floodway must be aligned with the flow and be of an open design. A permit may be given which allows encroachments resulting in increases in base flood elevations provided the community first obtains a conditional floodway revision by meeting the requirements of C.F.R. 44, Chapter 1, Subsection 65.12.

5.3.4 Standards for Development in Areas of Shallow Flooding (Zones AO and AH)

Located within the Special Flood Hazard Areas (SFHA) are areas designated as shallow flooding areas (AO and AH Zones). These areas have flood hazards associated with base flood depths of one (1) to three (3) feet where a clearly defined channel does not exist and where the path of flooding is unpredictable and indeterminate. In AO and AH zones, the following provisions apply:

- 5.3.4.1 For residential structures, all new construction, substantial improvements and repair to structures that have sustained substantial damage shall have the lowest floor, including basement, elevated above the highest adjacent grade at least as high as one (1.0) foot above the depth number specified on the Flood Insurance Rate Map (FIRM). If no depth number is specified, the lowest floor, including basement, shall be elevated at least three (3.0) feet above the highest adjacent grade.
- 5.3.4.2 For non-residential structures, all new construction, substantial improvements and repair to structures that have sustained substantial damage shall:
- (a) Have the lowest floor, including basement, elevated above the highest adjacent grade at least as high as one (1.0) foot above the depth number specified on the Flood Insurance Rate Map (FIRM). If no depth number is specified, the lowest floor, including basement, shall be elevated at least three (3.0) feet above the highest adjacent grade; or
- (b) Together with attendant utility and sanitary facilities be completely flood-proofed to above the highest adjacent grade at least as high as one (1.0) foot above the depth number specified on the FIRM, or if no depth number is specified at least three (3.0) feet above the highest adjacent grade, so that any space below that level is watertight with walls substantially impermeable to the passage of water and with structural components having the capability of resisting hydrostatic and hydrodynamic loads and effects of buoyancy. Designs for complying with this requirement must be certified by either a registered professional engineer or architect.
- 5.3.4.3 On-site drainage for all proposed structures in AO and AH Zones located on slopes shall provide adequate drainage paths to guide flood waters around and away from such structures.
- 5.3.4.4 Fully enclosed areas below the lowest floor in AO and AH Zones must comply with the provisions of Section 5.3.1.3 for hydraulic flood vents.

6.0 DESIGN STANDARDS FOR SUBDIVISION PROPOSALS

If a proposed subdivision, including the placement of a manufactured home park or subdivision, is located in a Special Flood Hazard Area (SFHA) the following requirements shall apply:

- 6.1 All subdivision proposals shall be consistent with the need to minimize flood damage;
- 6.2 All subdivision proposals shall have public utilities and facilities such as sewer, gas, electrical and water systems located and constructed to minimize flood damage;
- 6.3 All subdivision proposals shall have adequate drainage provided to reduce exposure to flood hazards; and
- 6.4 The Zoning Enforcement Officer shall require the applicant to provide BFE data for all subdivision proposals, including manufactured home parks and subdivisions, as per Section 4.5.12. In all special flood hazard areas where base flood elevation (BFE) data is not available, the applicant shall provide a hydrologic and hydraulic engineering analysis performed by a registered professional engineer that generates BFEs for all subdivision proposals and other proposed development, including manufactured home parks and subdivisions.

7.0 VARIANCE PROCEDURES

7.1 ESTABLISHMENT OF VARIANCE PROCESS

- 7.1.1 The Zoning Board of Appeals, as established by the Town of Brooklyn, shall hear and decide appeals and requests for variances from the requirements of this regulation.
- 7.1.2 The Zoning Board of Appeals shall hear and decide appeals when it is alleged there is an error in any requirement, decision or determination made by the Zoning Enforcement Officer in the enforcement or administration of this regulation.

- 7.1.3 Any person aggrieved by the decision of the Zoning Board of Appeals or any person owning land which abuts or is within a radius of one hundred (100) feet of the land in question may appeal within fifteen (15) days after such decision to the State Superior Court of Windham County, as provided in Section 8-8 of the General Statutes of Connecticut.
- 7.1.4 The Zoning Enforcement Officer shall maintain the records of all appeal actions and report any variances to the Federal Emergency Management Agency (FEMA) in its biennial report.

7.2 SPECIFIC SITUATION VARIANCES

- 7.2.1 Buildings on a Historic Register: Variances may be issued for the reconstruction, rehabilitation or restoration of structures listed on the National Register of Historic Places, the State Inventory of Historic Places, or any locally-adopted historic district without regard to the procedures set forth in the remainder of this section and provided the proposed reconstruction, rehabilitation or restoration will not result in the structure losing its historical designation.
- 7.2.2 Functionally Dependent Use or Facility: Variances may be issued for new construction and substantial improvements and other development necessary for the conduct of a functionally dependent use or facility provided the structure or other development is protected by methods that minimize flood damage, creates no additional threat to public safety and meet all the requirements of Section 7.4.
- 7.2.3 Floodway Prohibition: Variances shall not be issued within any designated floodway if any increase in flood levels during the base flood discharge would result.

7.3 CONSIDERATIONS FOR GRANTING OF VARIANCES

In passing upon such applications, the Zoning Board of Appeals shall consider all technical evaluations, all relevant factors, all standards specified in other sections of this regulation and the items listed below as 7.3.1 – 7.3.11. Upon consideration of these factors and the purposes of this regulation, the Zoning Board of Appeals may attach such conditions to the granting of variances as it deems necessary to further the purposes of this regulation.

- 7.3.1 The danger that materials may be swept onto other lands to the injury of others;
- 7.3.2 The danger to life and property due to flooding or erosion damage;
- 7.3.3 The susceptibility of the proposed facility and its contents to flood damage and the effect of such damage on the individual owner;
- 7.3.4 The importance of the services provided by the proposed facility to the community;
- 7.3.5 The necessity of the facility to waterfront location, in the case of a functionally dependent facility;
- 7.3.6 The availability of alternative locations not subject to flooding or erosion damage for the proposed use;
- 7.3.7 The compatibility of the proposed use with existing and anticipated development;
- 7.3.8 The relationship of the proposed use to the comprehensive plan and floodplain management program for that area;
- 7.3.9 The safety access to the property in times of flood for ordinary and emergency vehicles;
- 7.3.10 The expected heights, velocity, duration, rate of rise and sediment transport of the flood waters and the effects of wave action, if applicable, expected at the site; and
- 7.3.11 The costs of providing governmental services during and after flood conditions including maintenance and repair of public utilities and facilities such as sewer, gas, electrical and water

systems, and streets and bridges.

7.4 CONDITIONS FOR VARIANCES

- 7.4.1 Variances shall only be used upon a determination that the variance is the minimum necessary to afford relief considering the flood hazard; and in the instance of a historical building, a determination that the variance is the minimum necessary as not to destroy the historic character and design of the building and result in the loss of historic designation of the building. Variances pertain to a piece of property and are not personal in nature. A properly issued variance is granted for a parcel of property with physical characteristics so unusual that complying with the regulation would create an exceptional hardship to the applicant or the surrounding property owners. Those characteristics must be unique to that property and not be shared by adjacent parcels. For example, economic or financial hardship is not sufficient cause for a variance, nor are inconvenience, aesthetic considerations, physical handicaps, personal preferences or disapproval of one's neighbors.
- 7.4.2 Variances shall only be used upon (i) a showing of good and sufficient cause, (ii) a determination that failure to grant the variance would result in exceptional hardship, and; (iii) a determination that the granting of a variance will not result in increased flood heights, additional threats to public safety, extraordinary public expense, create nuisance, damage the rights or property values of other persons in the area, cause fraud on or victimization of the public, or conflict with existing local laws, ordinances or regulations. Only hardships that are based on unusual or unique physical characteristics of the property in question, characteristics that are not shared by adjacent parcels, shall qualify to meet subsection (ii) above. Claims of hardship based on the structure, on economic gain or loss, or on personal or self-created circumstances are not sufficient cause for the granting of a variance.
- 7.4.3 No variance may be issued within a regulatory floodway that will result in any increase in the 100-year flood levels. A variance may be issued for new construction, substantial improvements and other development necessary for the conduct of a "functionally dependent use" provided that there is good and sufficient cause for providing relief; and the variance does not cause a rise in the 100-year flood level within a regulatory floodway. The structure and other development must be protected by methods that minimize flood damages.
- 7.4.4 Any applicant to whom a variance is granted shall be given written notice that the structure will be permitted to be built with the lowest floor elevation below the base flood elevation (BFE), and that the cost of flood insurance will be commensurate with the increased risk resulting from the lowest floor elevation up to amounts as high as \$25 for \$100 of insurance coverage.

8.0 ENFORCEMENT

- 8.1 Each Zoning Permit shall authorize, as a condition of approval, the Zoning Enforcement Officer or designated agents to make regular inspections of the subject property. The Zoning Enforcement Officer or designated agents are also authorized to inspect any property in a Special Flood Hazard Area (SFHA) where it appears that violations of these regulations may be taking place.
- 8.2 If the Zoning Enforcement Officer finds that any person is undertaking any construction, substantial improvement, filling, or any other activity or maintaining a condition which in violation of these regulations, the Zoning Enforcement Officer shall:
- 8.2.1 Issue a written order by certified mail, return receipt requested, to the subject property owner, ordering that the activity cease and ordering the property owner to either seek to obtain a Zoning Permit prior to continuing with the activity or, if appropriate, ordering that all violations and/or obstructions be removed from the Special Flood Hazard Area (SFHA) immediately.
- 8.2.2 Notify the Building Official and request that any building permit(s) in force be revoked or suspended and that a stop work order be issued.

- 8.2.3 The Zoning Enforcement Officer may suspend or revoke a Floodplain Development Permit if it is found that the applicant has not complied with the terms, conditions or limitations set forth in the permit or has exceeded the scope of work as set forth in the application including application plans. Prior to revoking any permit, the Zoning Enforcement Officer shall issue notice to the permittee, personally or by certified mail, return receipt requested, setting forth the facts or conduct which warrants the intended action.
- 8.2.4 Failure to comply with any written order issued under this section shall be considered a violation of these regulations and is subject to the penalties described in Section 10.0.
- 8.2.5 In the event violations or obstructions are not promptly removed from the Special Flood Hazard Area (SFHA), the Zoning Enforcement Officer may cause such removal and remediation work to be performed utilizing bond money held in escrow pursuant to Section 3.0 of this regulation, or may direct the Road Foreman to cause such work to be done and to place a lien against the property.
- 8.2.6 Any person subjected to enforcement action pursuant to this regulation, may appeal any requirement, decision, or determination of the Zoning Enforcement Officer to the Zoning Board of Appeals, in accordance with Section 6.0 of this regulation. Such person shall provide such information as necessary including appropriate certifications from a registered professional engineer or architect in order to substantiate the claim that the requirement, decision, or determination of the Zoning Enforcement Officer was in error or unwarranted.

9.0 PENALTIES FOR VIOLATION

- 9.1 Any violation of the provisions of this regulation or failure to comply with any of its requirements, including violation of conditions and safeguards established in connection with grant of variances or special exceptions, shall constitute a misdemeanor. Any person who violates this regulation or fails to comply with any of its requirements shall, upon conviction thereof, be fined a penalty of \$250.00 per day or imprisoned for not more than ten (10) days for each day of violation, or both, and in addition shall pay all costs and reasonable legal fees involved in the case. Nothing herein contained shall prevent the Town of Brooklyn from taking such lawful action as is necessary to prevent or remedy any violation.

PLANNING AND ZONING COMMISSION

REQUEST FOR CHANGE
IN
ZONING BOUNDARY

Date 7/4/23

FEE \$ 250.00

State Fee \$ 60.00

Application # ZC 23-002

Check # N/A

Public Hearing Date _____ Commission Action _____
Effective Date _____

Name of Applicant BROOKLYN PZC Phone _____

Mailing Address 69 S. MAIN ST.

Applicants Interest in the Property TOWN-WIDE FEMA FLOODMAP UPDATE

Property Owner _____ Phone _____

Mailing Address _____

MAP _____	LOT _____	LOT SIZE _____
MAP _____	LOT _____	LOT SIZE _____
MAP _____	LOT _____	LOT SIZE _____

More lots , repeat above on separate sheet

ZONE: R10___ R30___ RA___ VCD___ NC___ RB___ PC___ I___

REQUEST CHANGE: FROM _____ TO _____

REQUEST CHANGE: FROM _____ TO _____

REQUEST CHANGE: FROM _____ TO _____


More changes , repeat above on separate sheet

REASON FOR REQUEST: REQUIRED FOR PARTICIPATION IN THE
NATIONAL FLOOD INSURANCE PROGRAM (NFIP).

Note: A petition may be filed at the Hearing by 20% or more of the area lots included in such a change within 500 ft of the property under Section 16.5 of the Zoning Regulations

Town of Brooklyn

CONNECTICUT

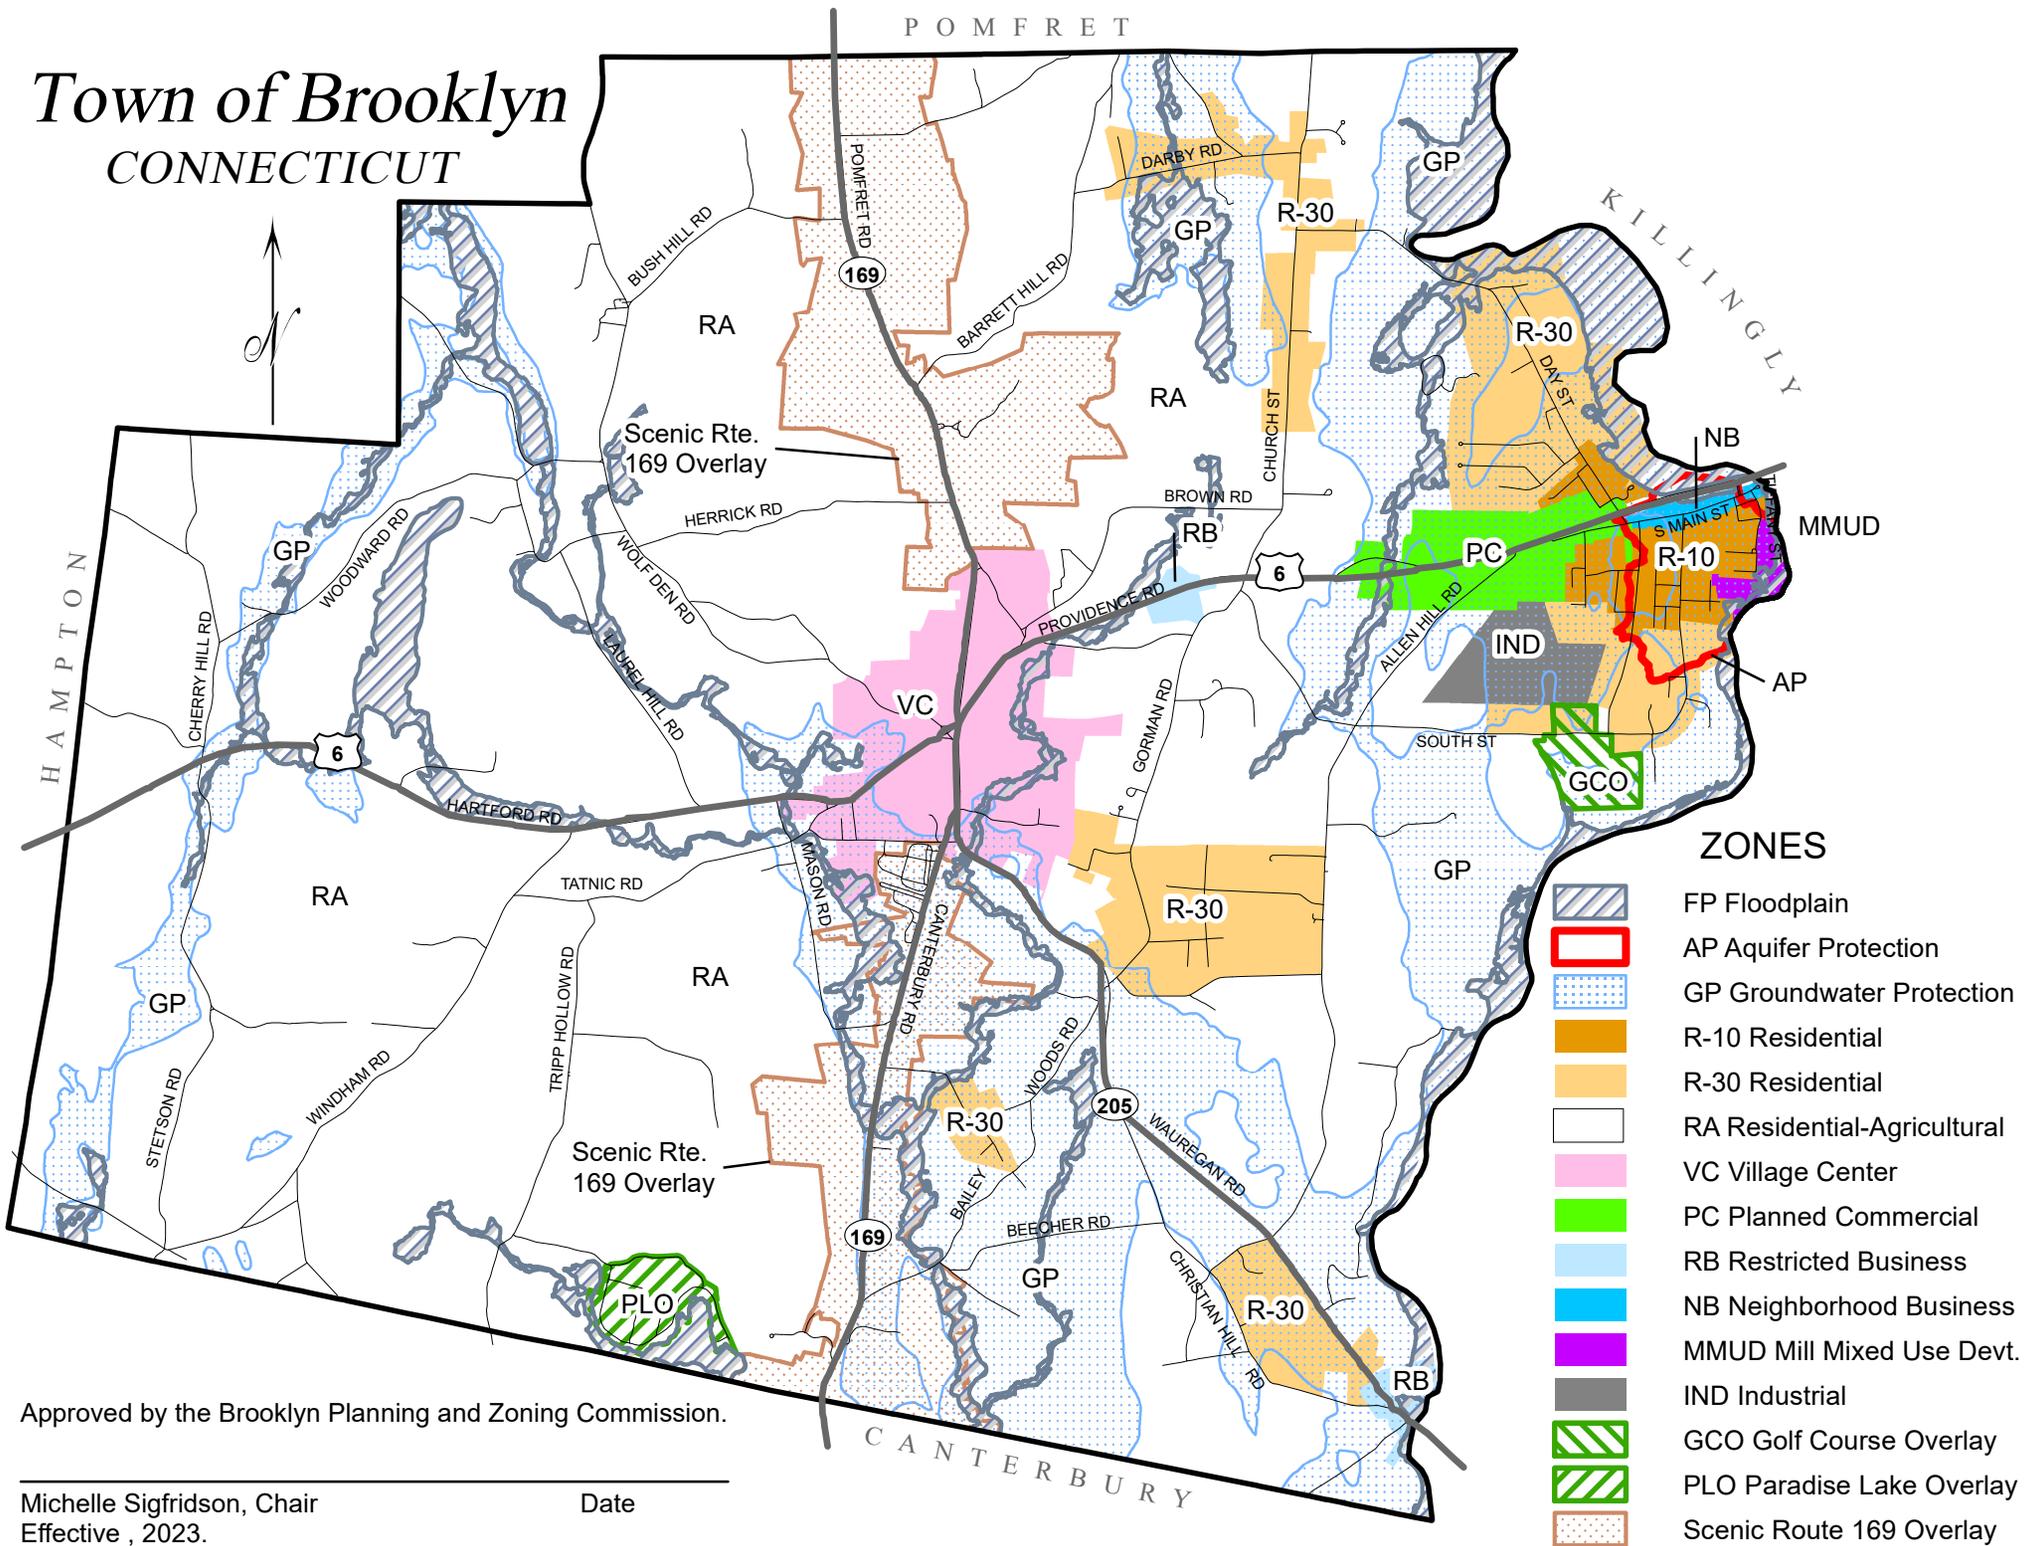

Approved by the Brooklyn Planning and Zoning Commission.

Michelle Sigfridson, Chair
Effective , 2023.

Date

TOWN OF BROOKLYN
PLANNING & ZONING
REQUEST FOR CHANGE IN
SUBDIVISION REGULATIONS

Date 7/1/23

FEE \$250.00 _____

State Fee \$60.00 _____

Application # SRC 23-001

Check # N/A

Public Hearing Date 8/15/23 Commission Action _____ Effective Date _____

Name of Applicant BROOKLYN PZC Phone _____
Mailing Address _____

REQUEST TO AMEND SECTION (S) SEC. 7 - SPECIAL FLOOD HAZARD AREAS/

If more than one Article is requested please attach separate sheet for each one

PARAGRAPH TO CHANGE _____ OF THE SUBDIVISION REGULATIONS

FLOODWAYS
AND RELATED

REQUEST TO CHANGE TO:

REASON FOR REQUEST:

SECTION 2 – GENERAL PROVISIONS

- 2.4 Any land to be subdivided shall be of such character that it can be used for building purposes without danger to health and safety. Land subject to flooding shall not be put to any use which will aggravate flood hazard conditions and shall comply with ~~Town Flood Damage Prevention Ordinance~~ **the Brooklyn Floodplain Overlay Zone.**

SECTION 7- SPECIAL FLOOD HAZARD AREAS/FLOODWAYS

- 7.0 Special Flood Hazard Areas/Floodways: when the subdivision includes land in a special flood hazard area ~~of regulated~~ **or regulatory** floodway, **the lots, roads, drainage and other improvements shall be** reasonably safe from damage and shall conform to the Brooklyn ~~Flood Damage Prevention Ordinance~~ **Floodplain Overlay Zone** and to the following:
- 7.1 The lots and such improvements **on subdivision proposals** shall be consistent with the need to minimize flood damage within the special flood hazard area and shall be capable of use without danger from flooding or flood related damages.
- 7.2 All **public** utilities and facilities **on subdivision proposals**, such as sanitary sewer systems, water supply systems and electric and gas systems shall be located and constructed to minimize or eliminate flood damage.
- 7.3 The storm drainage required under Section 10.11 shall be designed to reduce exposure to flood hazards. **All subdivision proposals shall have adequate drainage provided to reduce exposure to flood hazards.**
- 7.4 Streets shall be of such elevation or shall be suitably protected so as to allow reasonable emergency access during flood conditions.
- 7.5 The applicant shall provide base flood elevation (BFE) data for all subdivision proposals, including manufactured home parks and subdivisions. In all special flood hazard areas where base flood elevation (BFE) data is not available, the applicant shall provide a hydrologic and hydraulic engineering analysis performed by a registered professional engineer that generates BFEs for all subdivision proposals and other proposed development, including manufactured home parks and subdivisions.**